




Section G-G

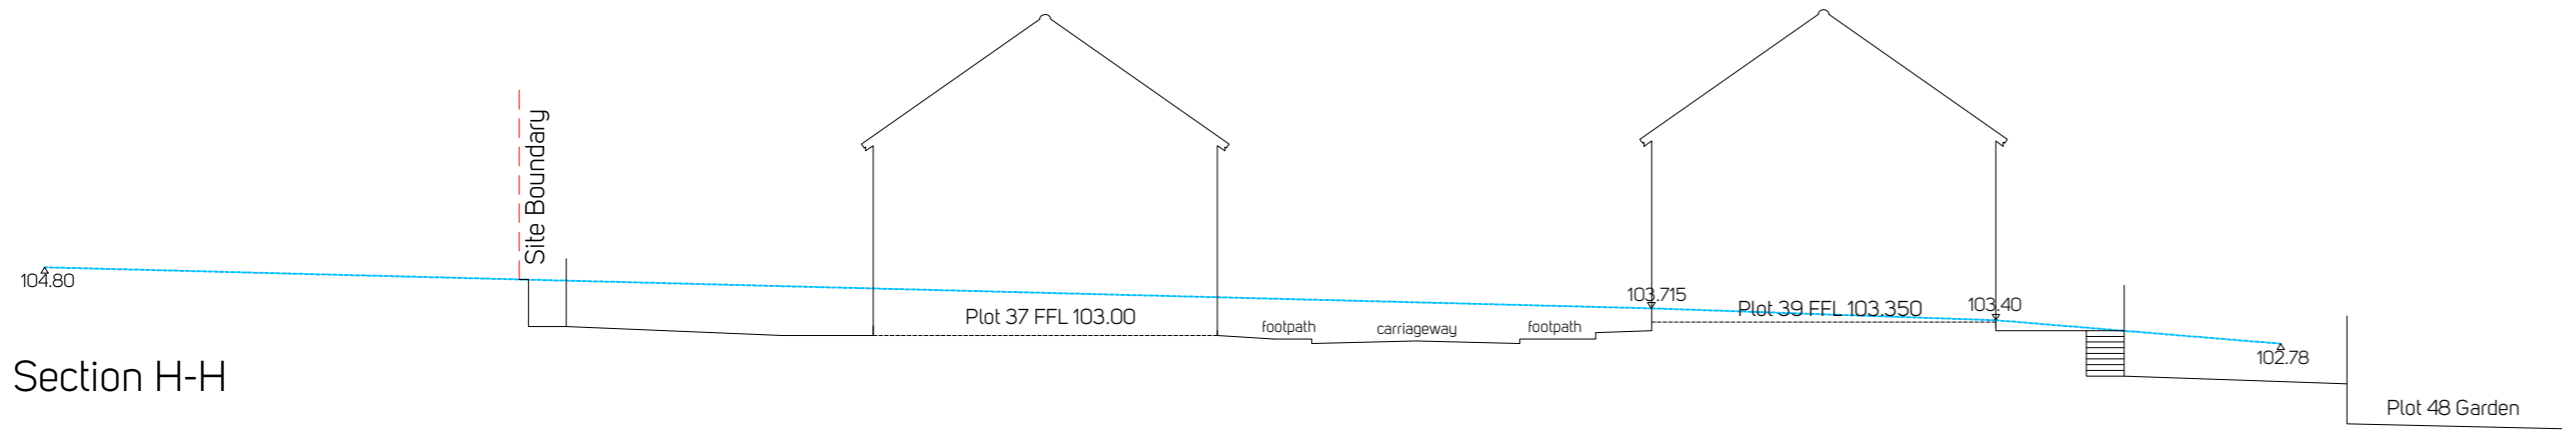


Section H-H

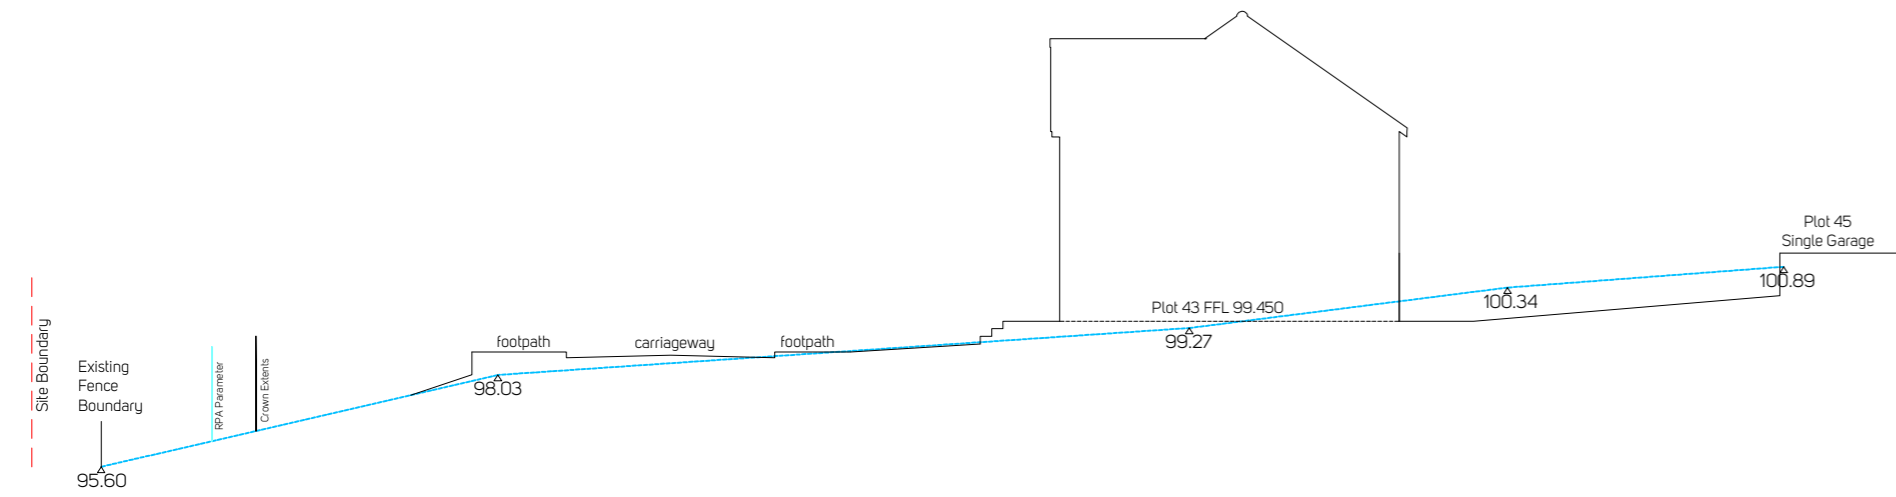


Section I-I

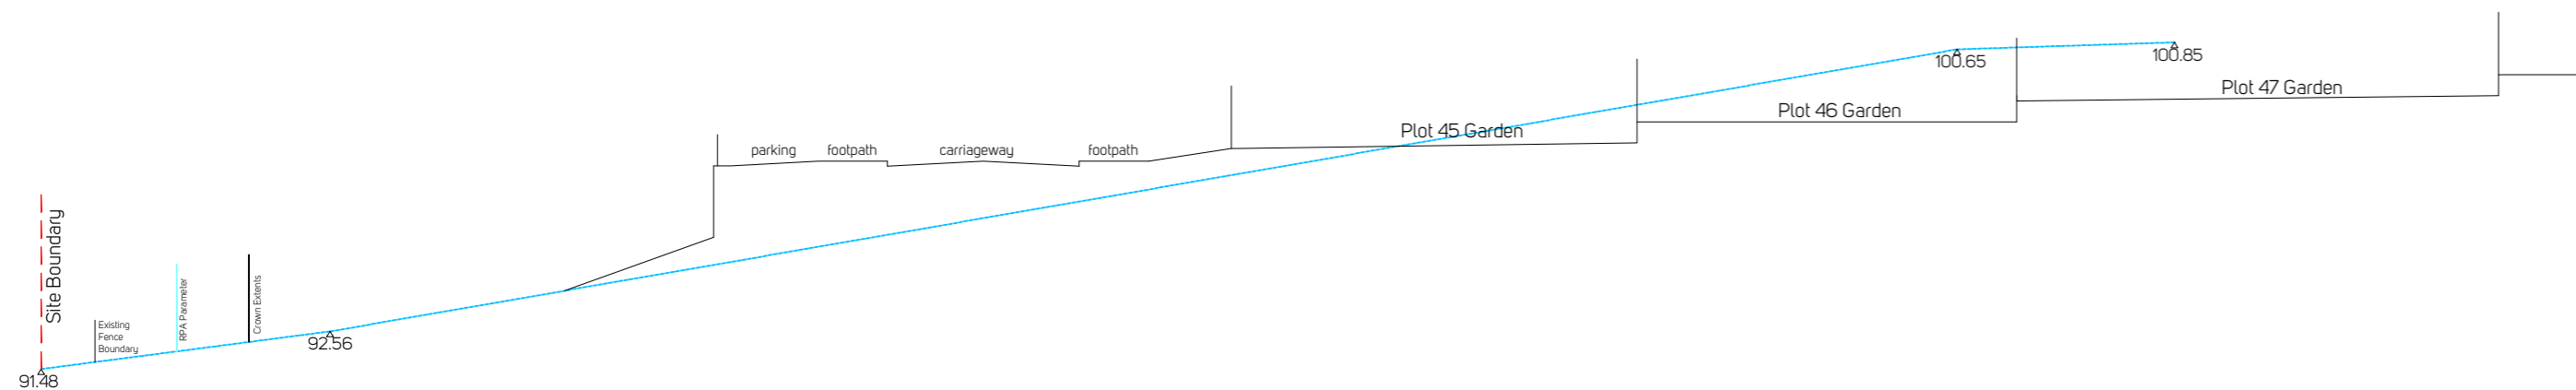

Section J-J

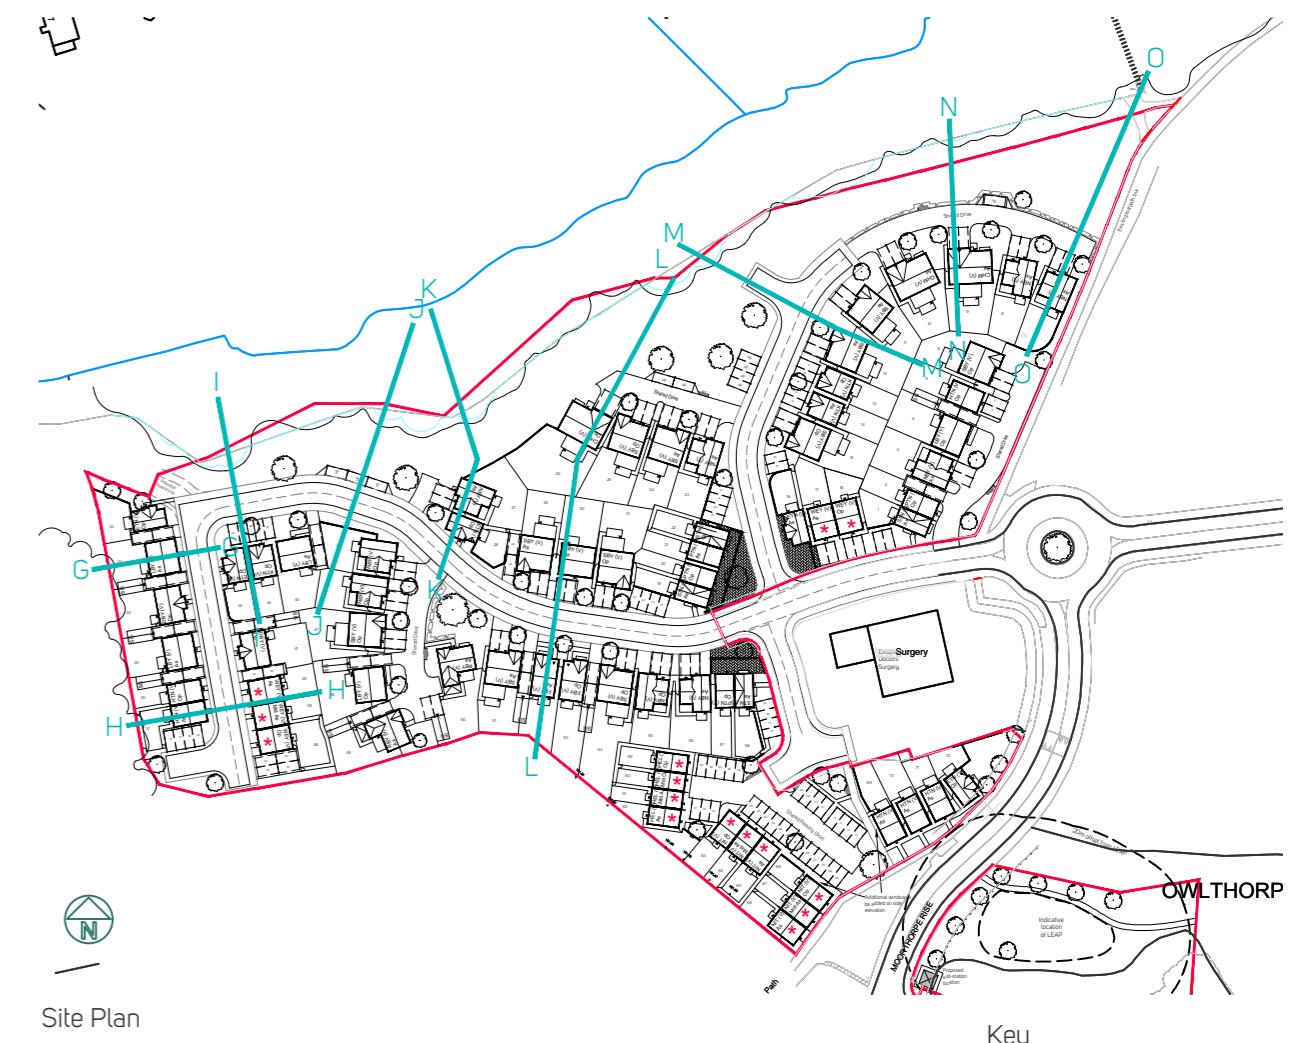

Site Plan

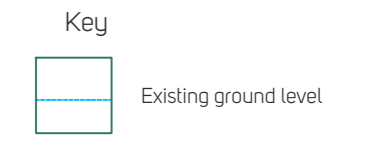

AVANT
homes
nineteen47
CHARTERED TOWN PLANNERS
& URBAN DESIGNERS

Project			
Moorthorpe Way, Owlthorpe			
Scheme B			
Drawing Title			
Site Sections			
Sheet 1 of 2			
Project Code	Drawing Nr	Rev	Drawing Scale
n1276	201-01	A	1:200 @ A2