




Section K-K

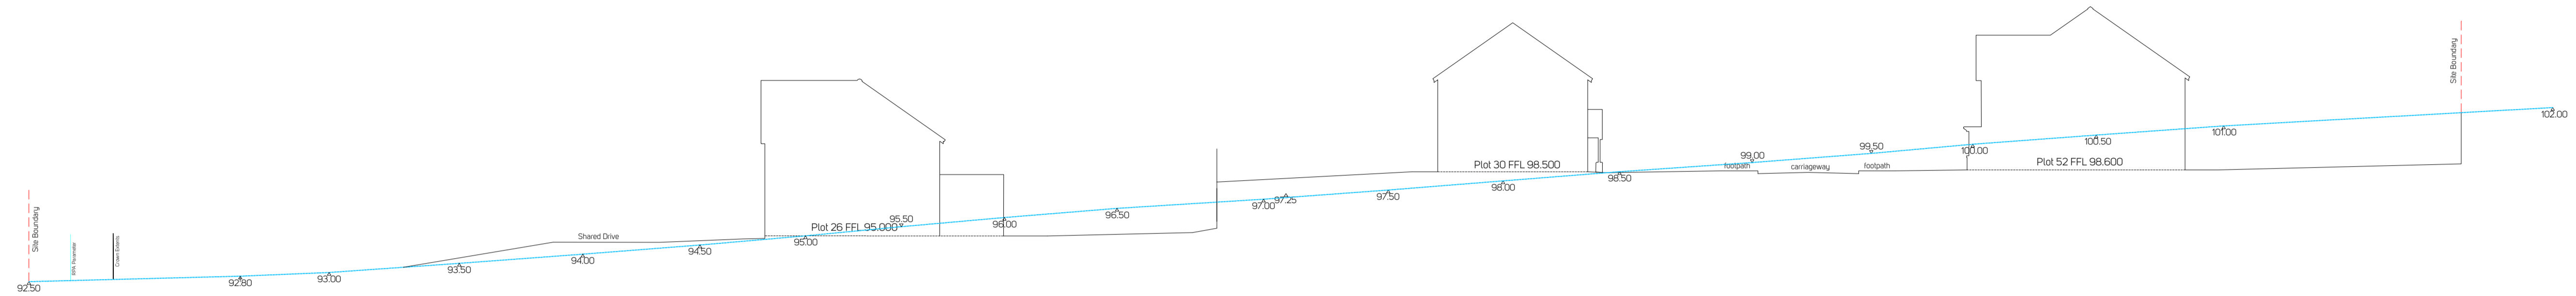


Section L-L

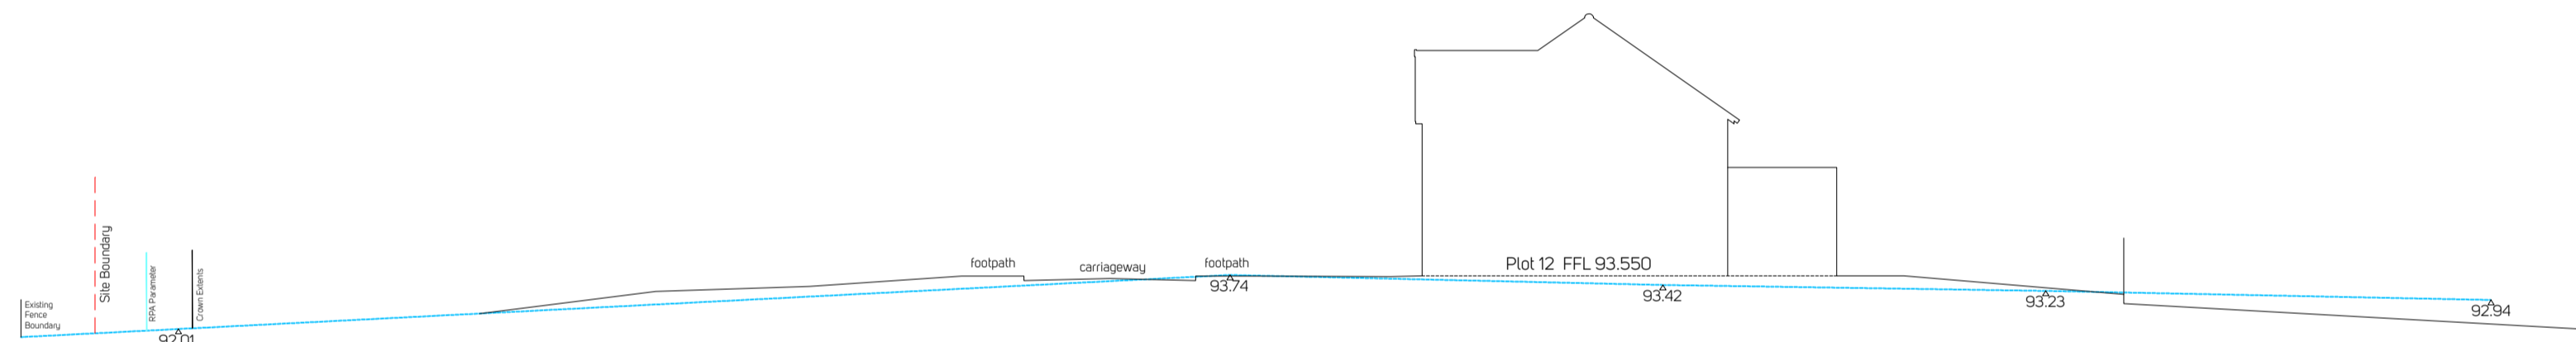


Section M-M

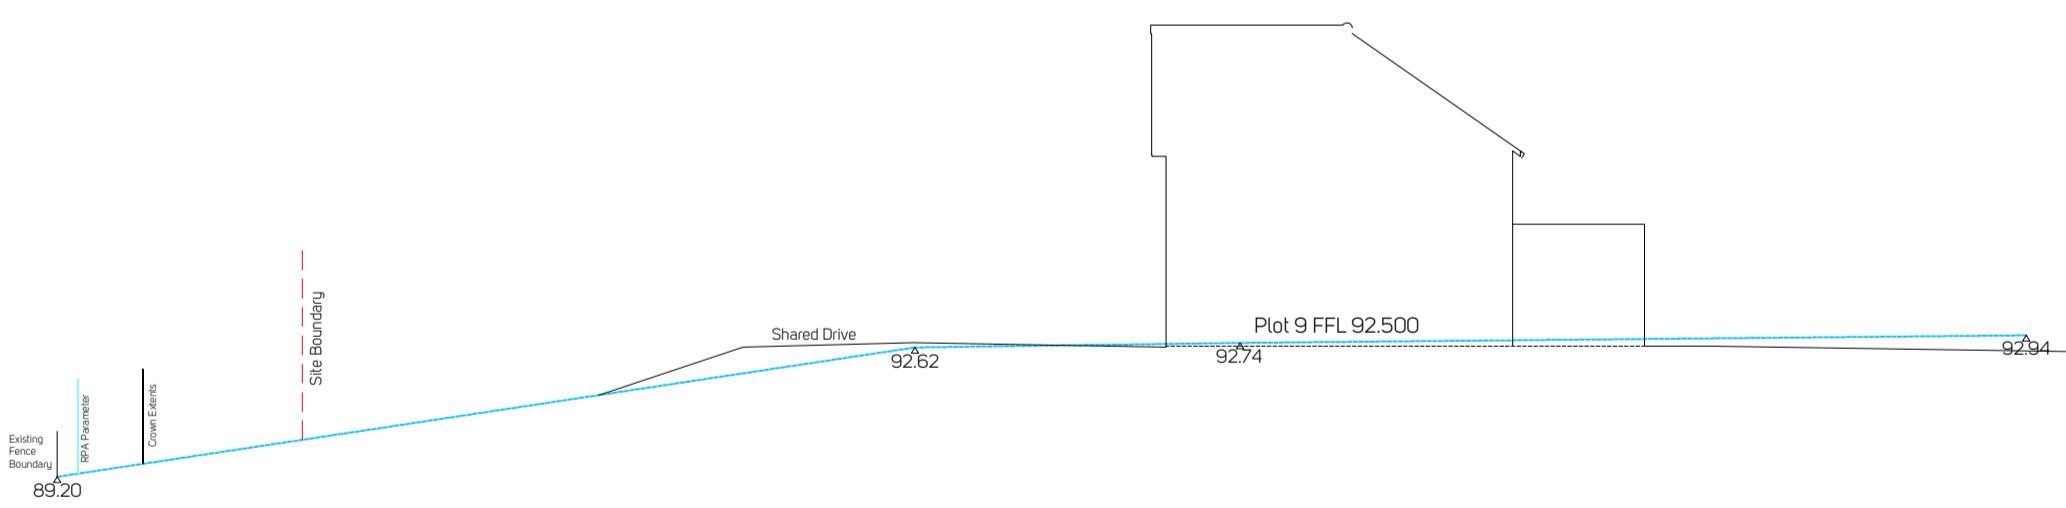

Section N-N

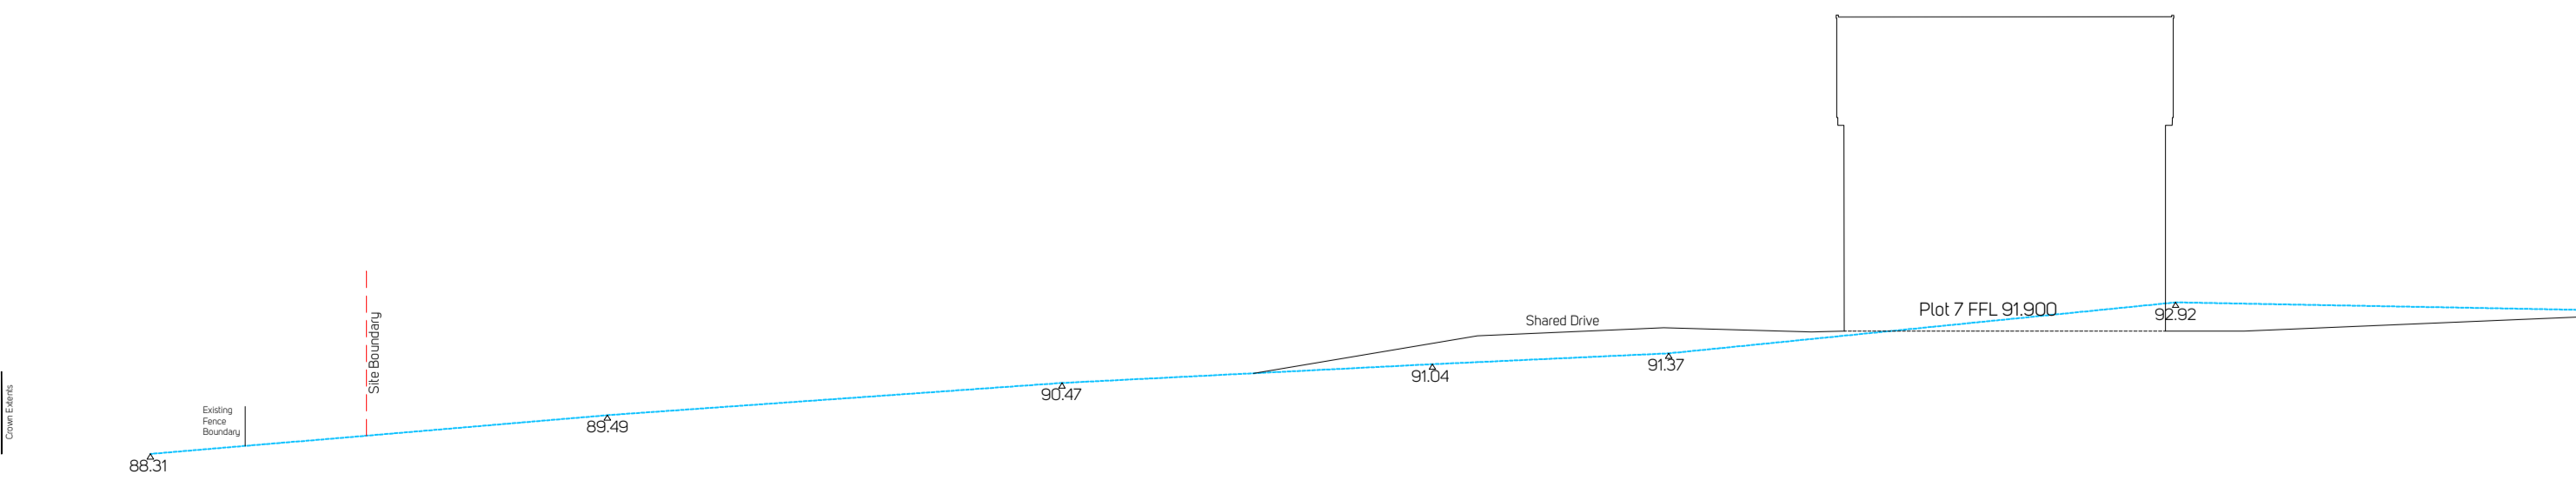

Section O-O

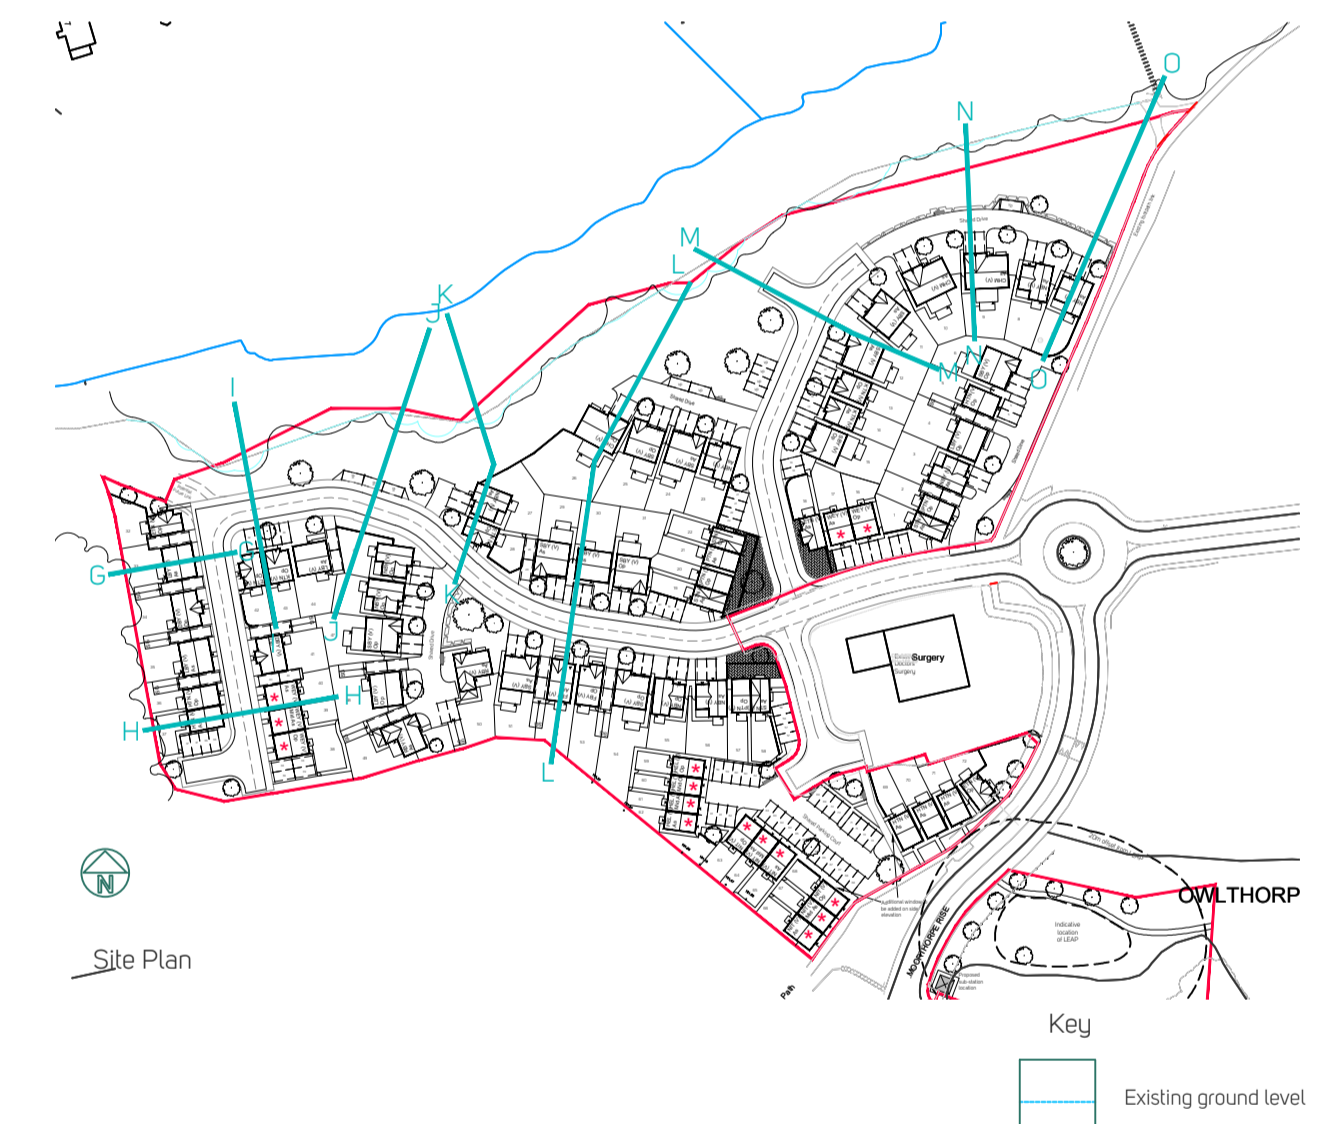

**AVANT**  
homes  
nineteen47  
CHARTERED TOWN PLANNERS  
& URBAN DESIGNERS

Project  
Moorthorpe Way, Owlthorpe  
Scheme B  
Drawing Title  
Site Sections  
Sheet 2 of 2  
Project Code: Drawing No: Rev: Drawing Scale:  
n1276 202-01 A 1:200 @ A1