
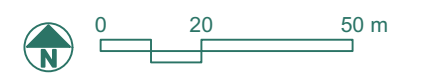


Local Wildlife Site

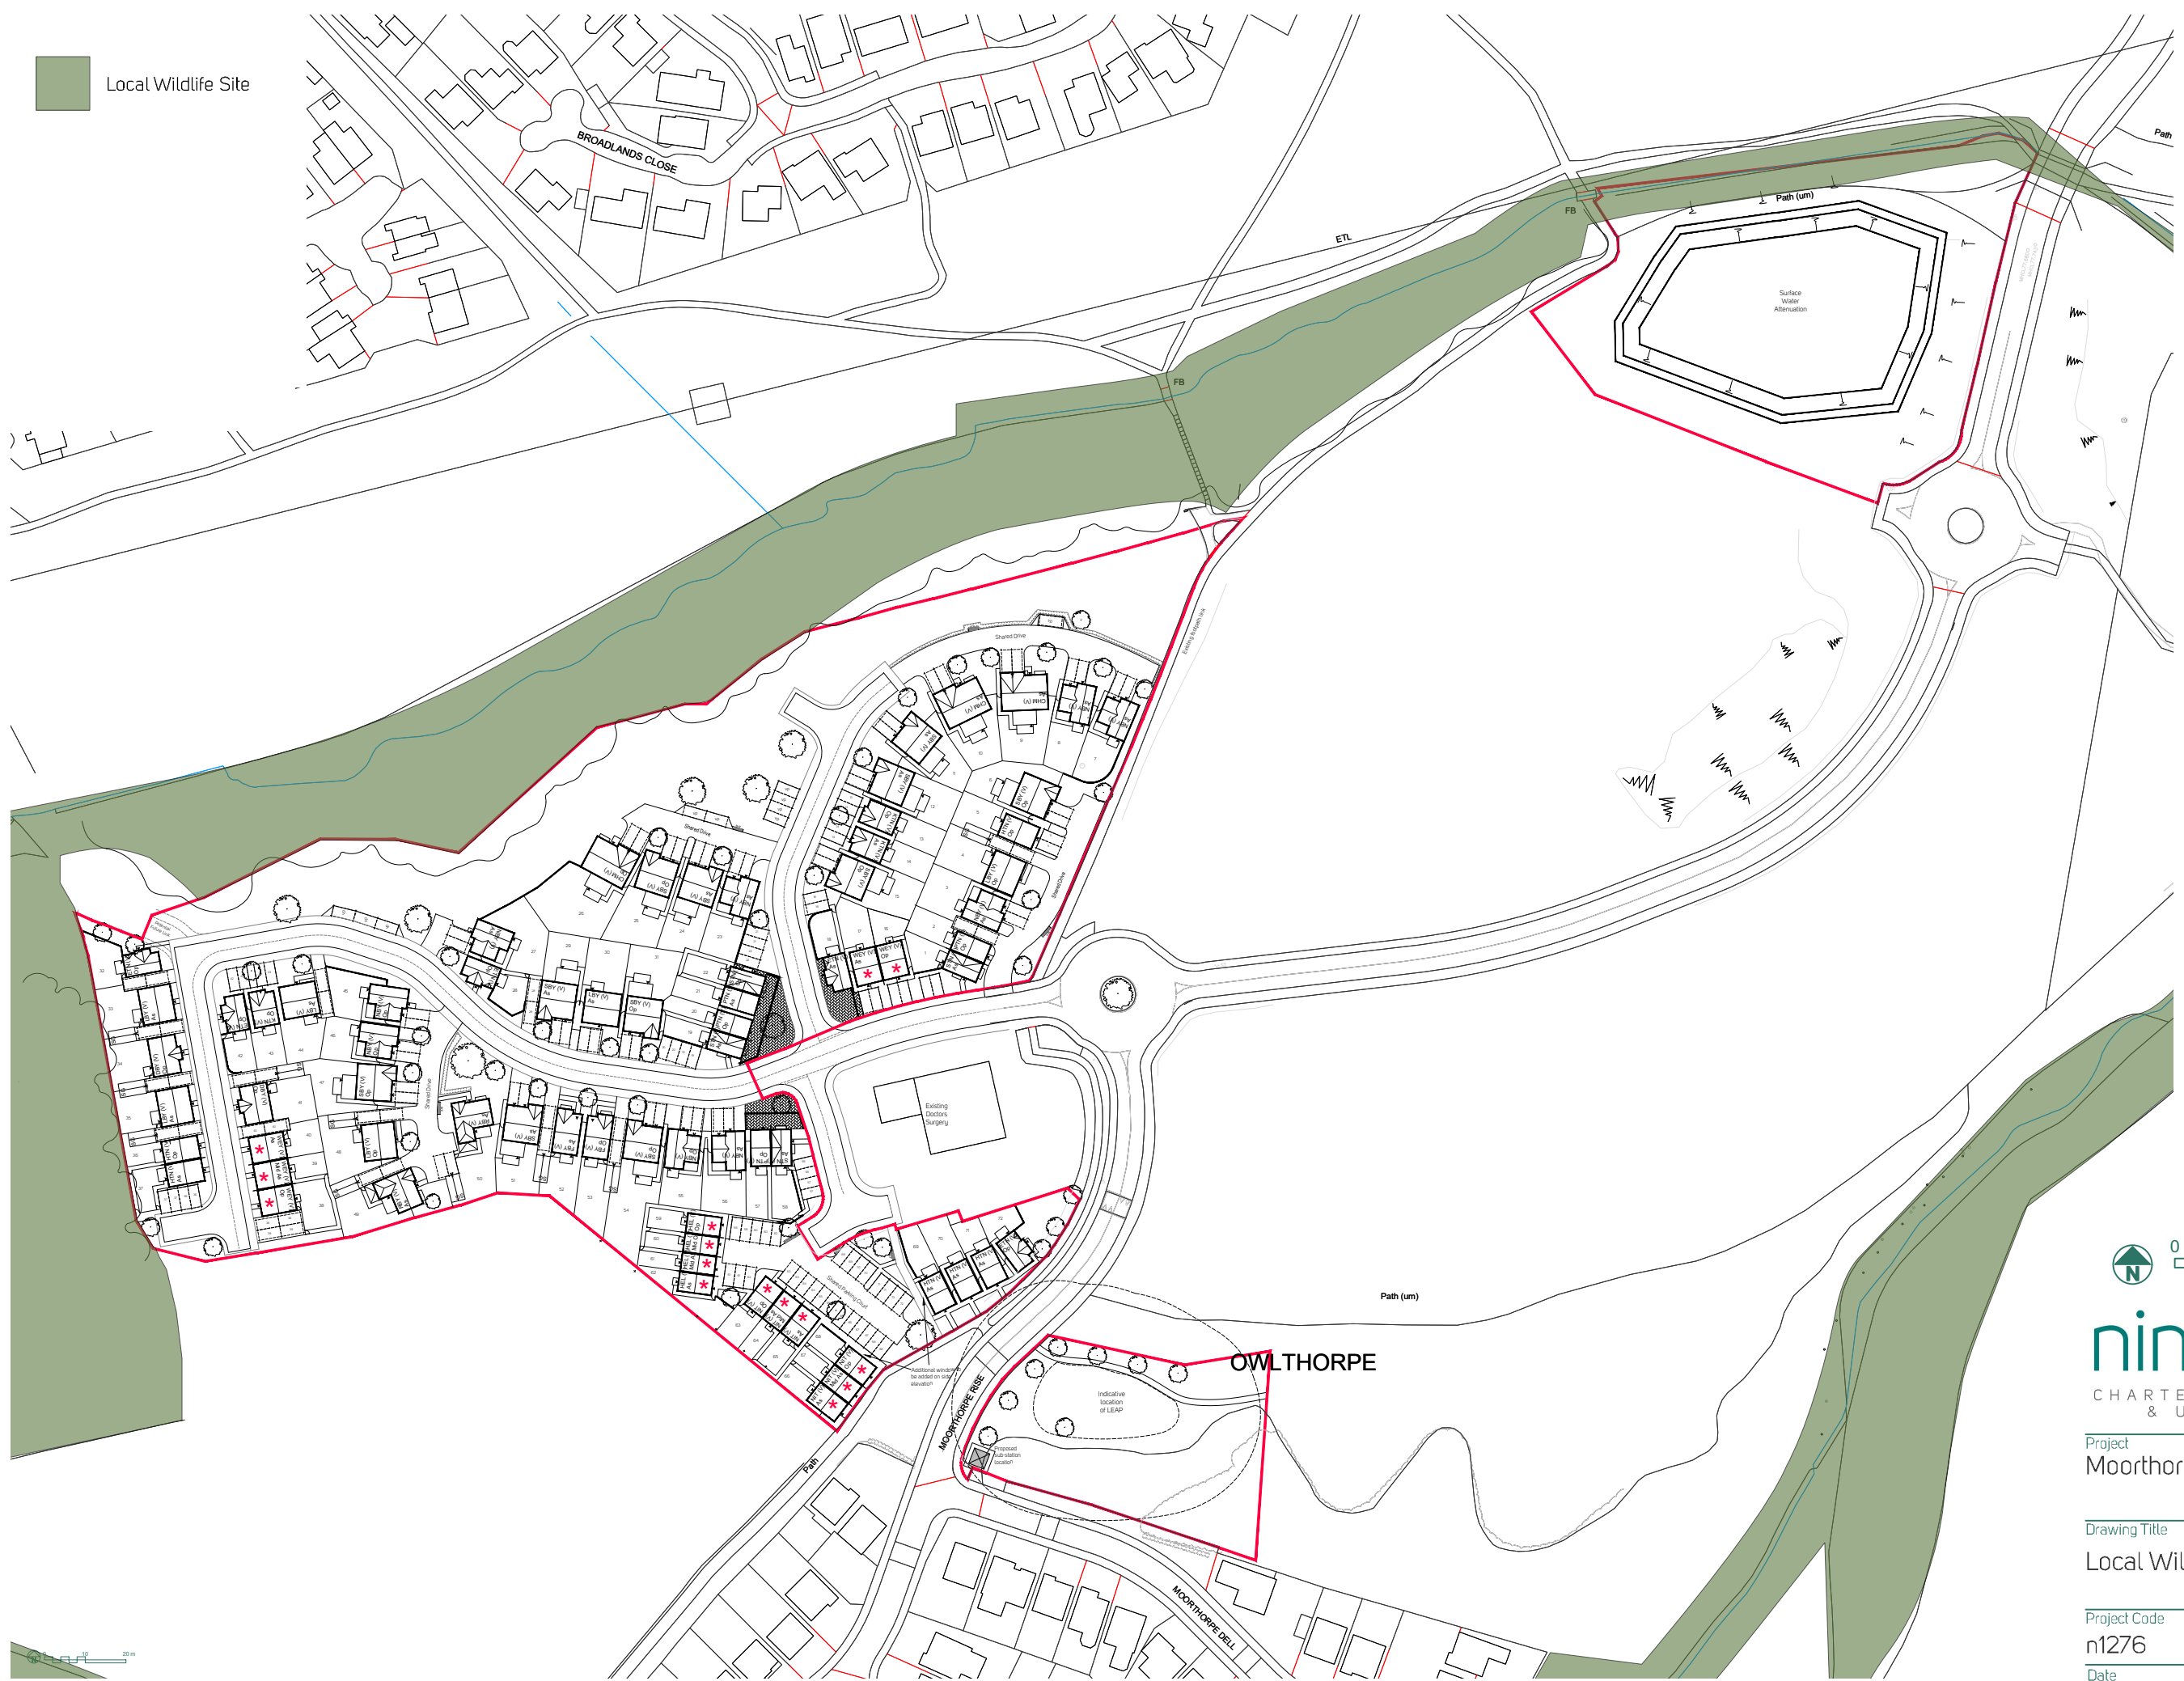

**nineteen47**  
 CHARTERED TOWN PLANNERS  
 & URBAN DESIGNERS

Project  
 Moorthorpe Way, Owlthorpe

Drawing Title  
 Local Wildlife Site

Project Code	Drawing Nr	Rev
n1276	134	A
Date	Drawing Scale	
21.12.2020	1:1,500 @ A3	