



Section A-AA Scale: 1:200

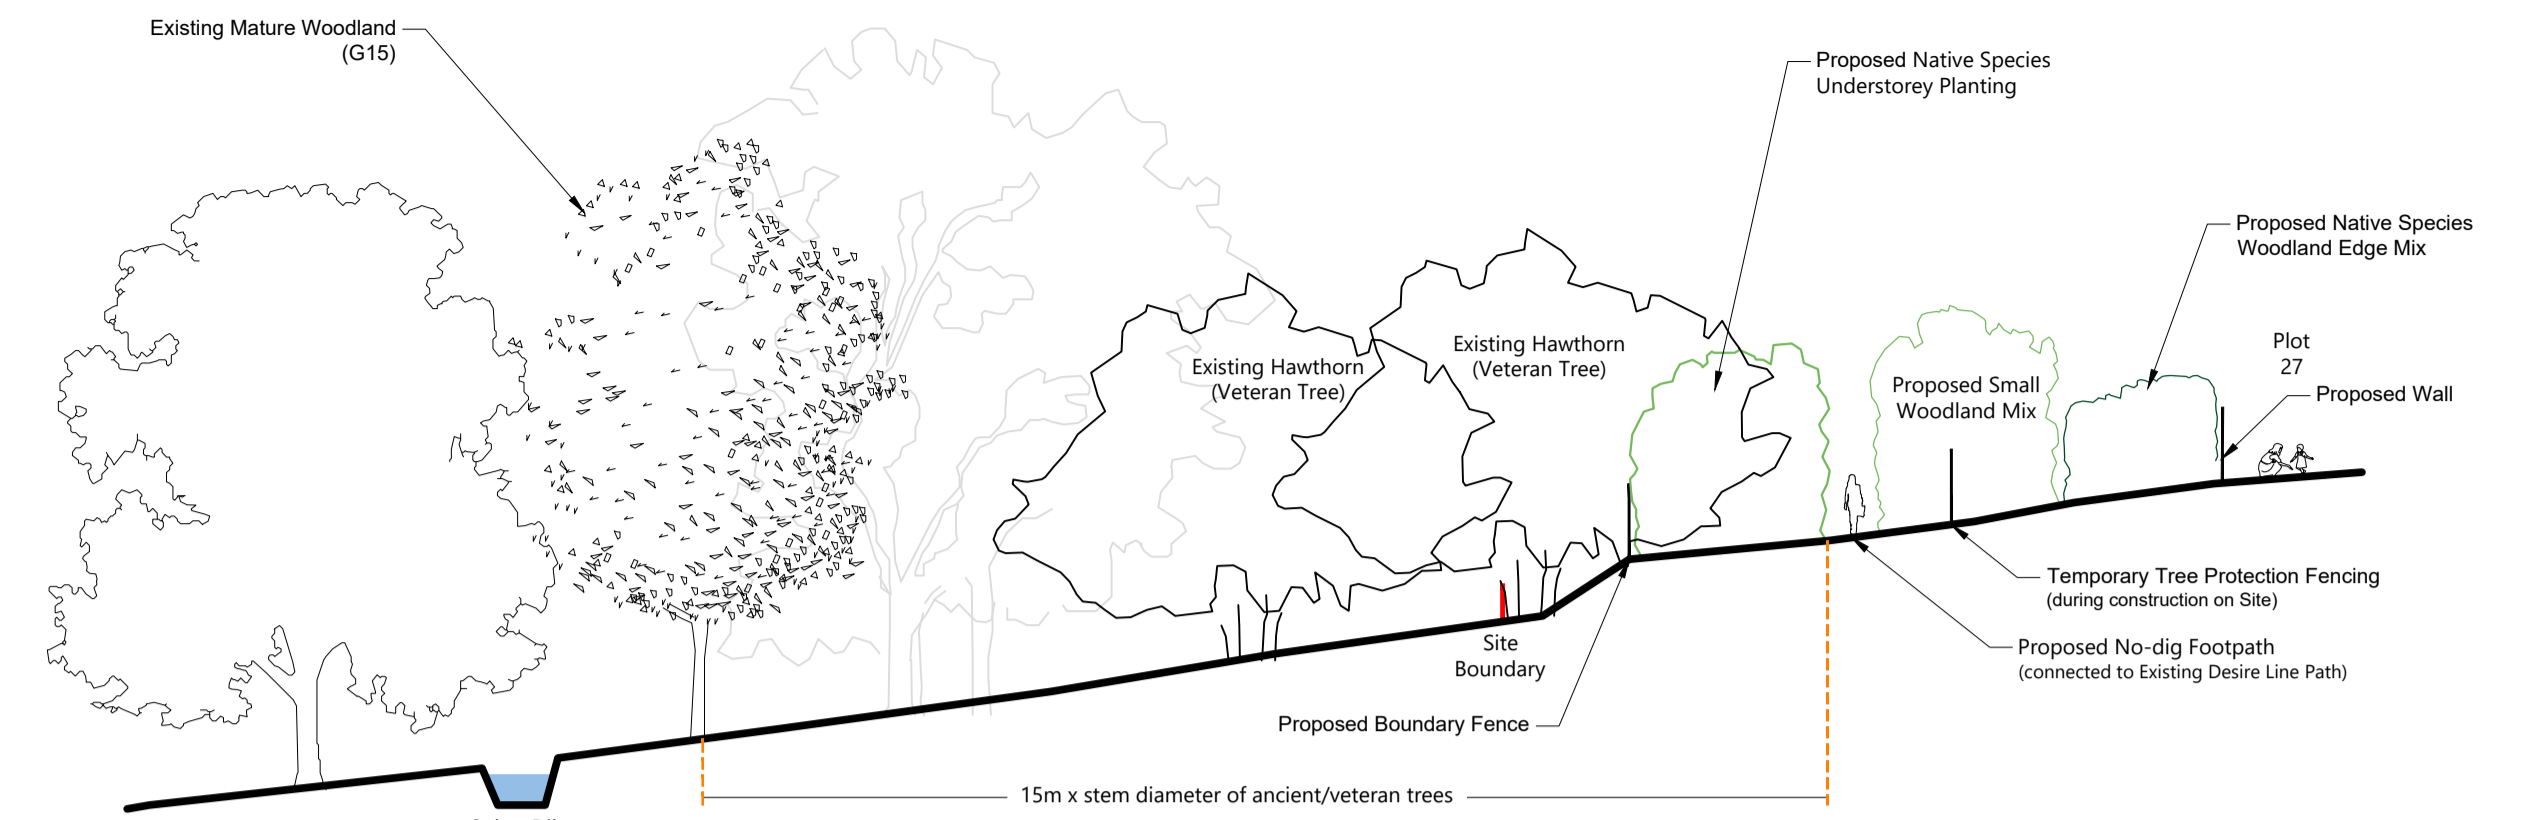


Section C-CC Scale: 1:200

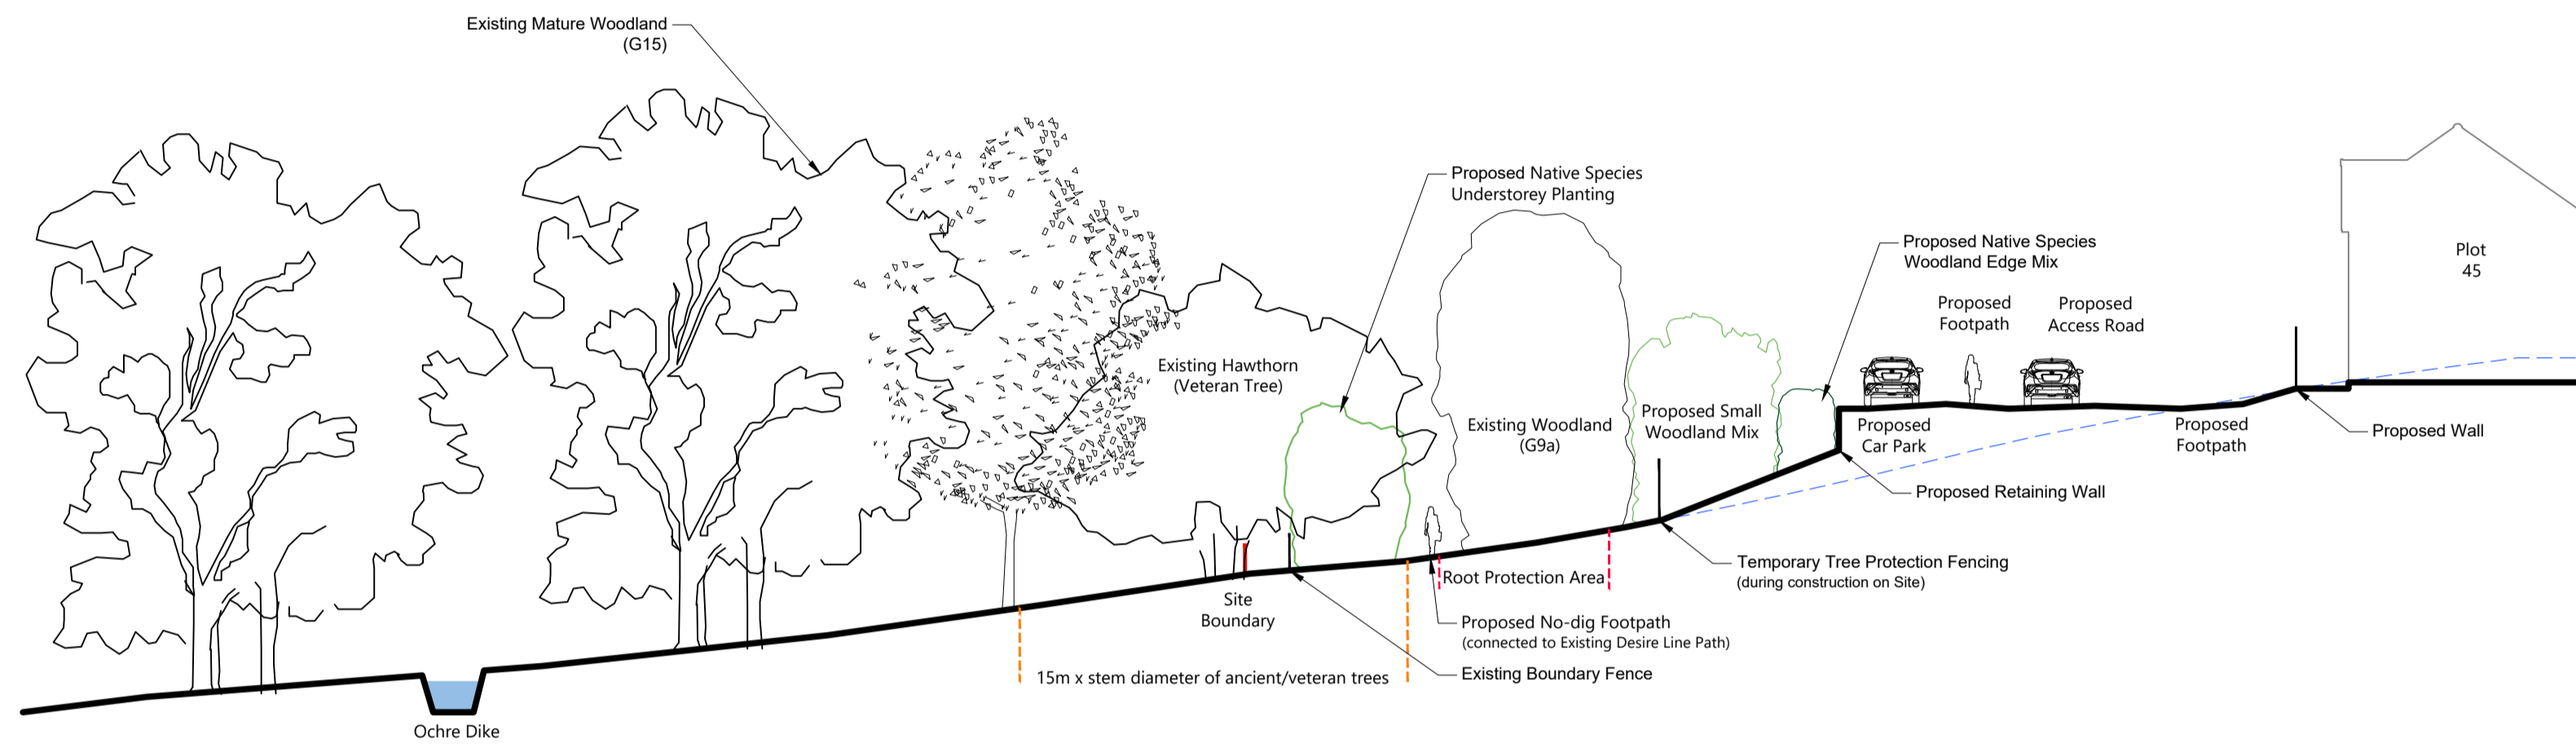

Section B-BB Scale: 1:200

KEY

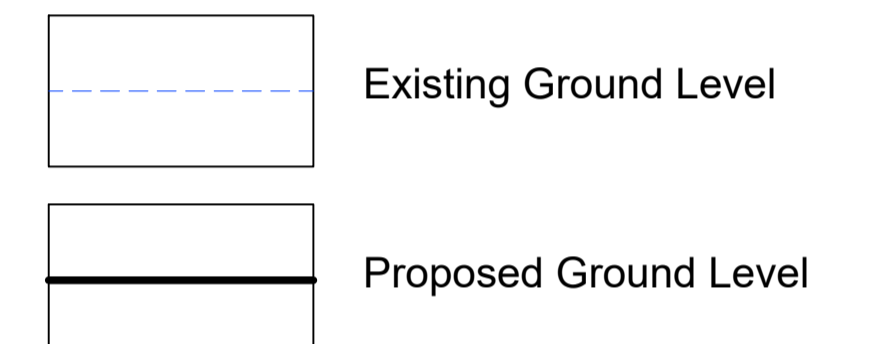


Indicative Year 10 Landscape as shown



Section D-DD Scale: 1:200

Site Location Plan Scale: 1:5000

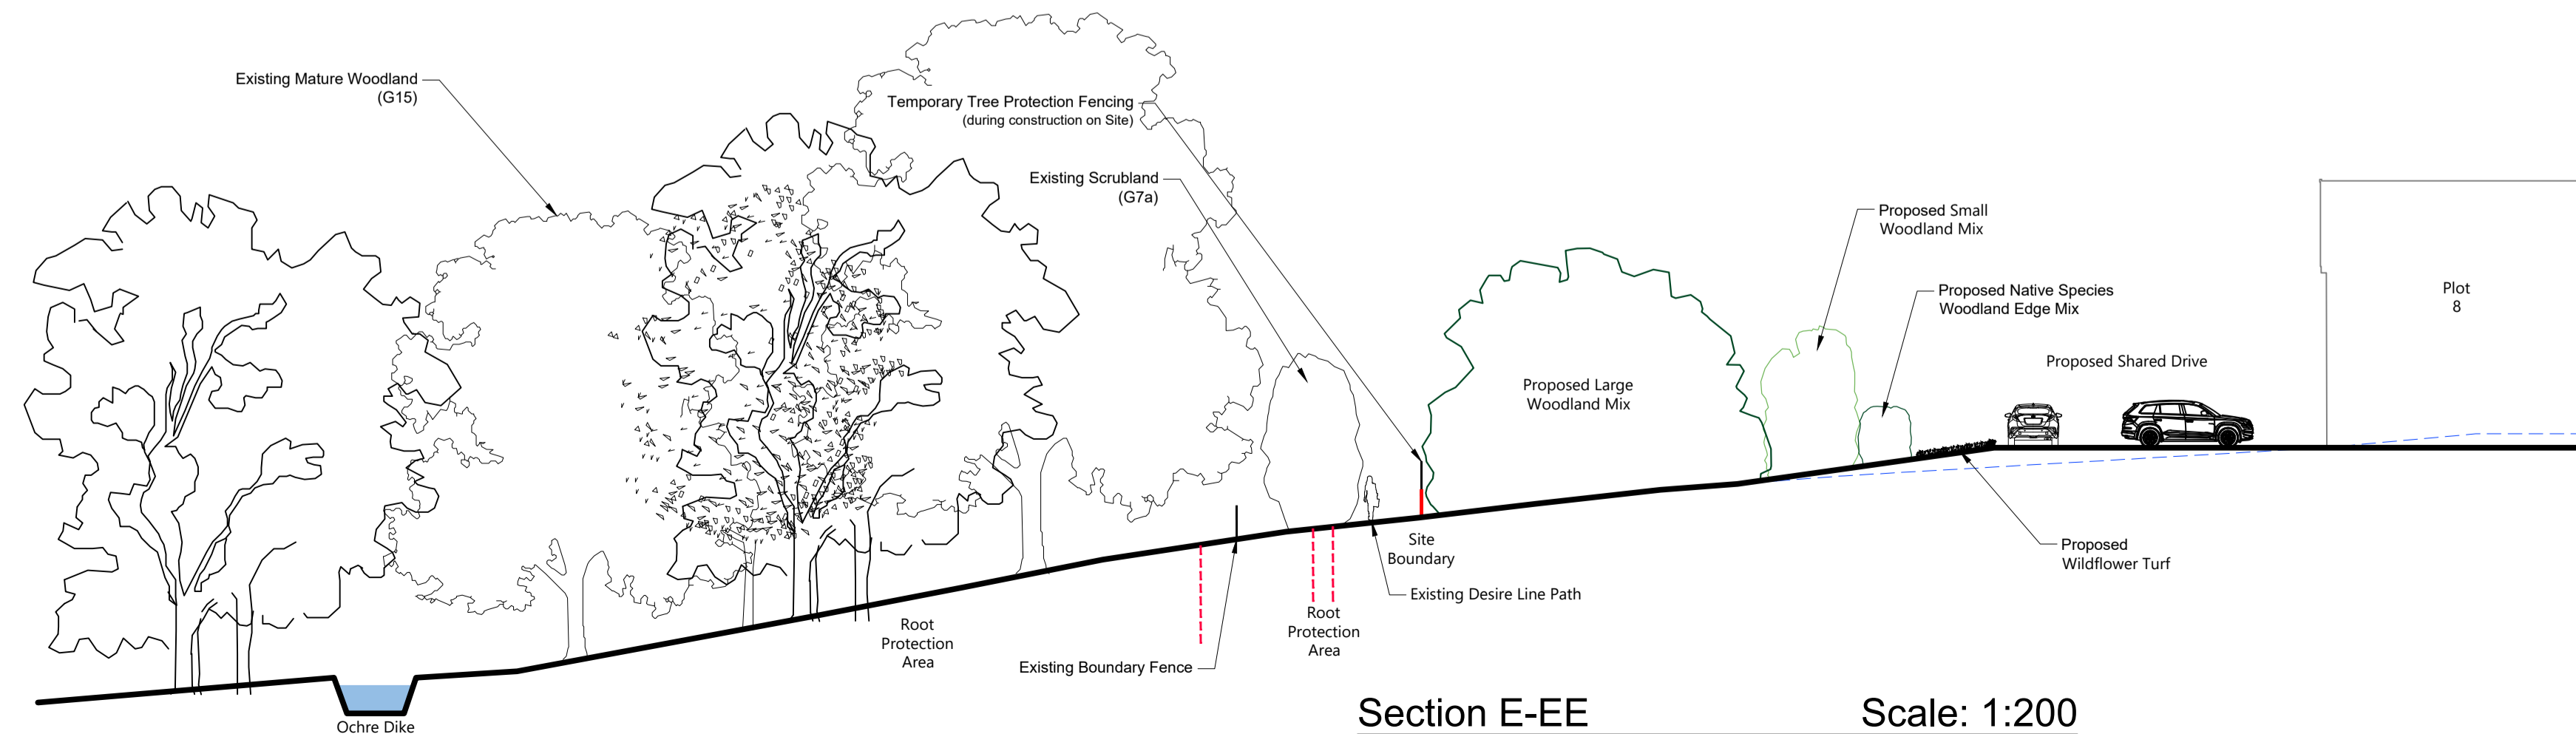

Section E-EE Scale: 1:200

BWB
CONSULTANCY | ENVIRONMENT
INFRASTRUCTURE | BUILDINGS
Birmingham | 0121 233 3322
Leeds | 0113 233 8000
London | 020 7234 9122
Manchester | 0161 233 4280
Nottingham | 0115 924 1100
www.bwbconsulting.com

Client	Avant Homes		
Project	Owlthorpe, Sheffield.		
Drawing Title	Site Sections Northern Boundary		
Scale	1:200 A1	Date	Dec 2020
DB	WM	CB	MT
Drawing Number	51371-DR-ARB-106	Rev	1