

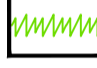

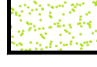
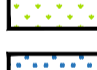

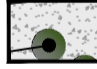






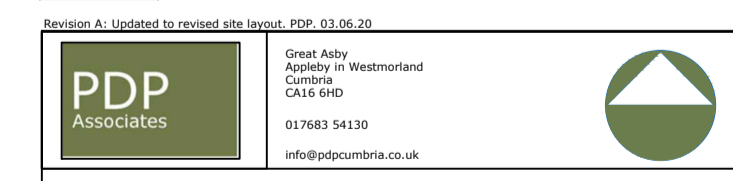




-  Extra heavy standard tree planting in grassed or planted areas. Tree pits as per BS 8545:2014. To include single 1.6m timber stake, 600mm above ground, spacer and biodegradable tie.
-  Ornamental shrub planting, including 50mm depth no-fines bark mulch. Individual species to be planted in groups of no more than 7 plants.
-  Ornamental hedge planting, including 50mm depth no-fine bark mulch.
-  Native hedge planting. Plants to be pit planted at 0.33m spacing in a double staggered row (6 plants per linear metre). Shelters to all plants. Species to be planted in random, single species groups of no more than 5 plants.
-  Areas to be turfed.
-  Areas of amenity grass seed mix or existing grassland, made good.
-  Areas of species-rich wetland grass seeding, such as Emorsgate Mix EGS, or similar and approved.
-  Areas of species-rich meadow grass seeding, such as Emorsgate Mix EM2, or similar and approved.
-  Planting beds of well cultivated topsoil covered with 10mm depth slate chippings with edged lawn edging. Finished level to be 25mm below adjacent surfaces.
-  Semi-mature conifer planting, staked if required.
-  Semi-mature shrub planting, staked if required.
-  Specimen conifer planting.
-  Specimen shrub planting.
-  Ornamental grass planting.



Client
Keepmoat Homes East Midlands

Project
Bilthorpe

Drawing title
Detailed landscape proposals
Sheet 1 of 3

Scale 1:250 @ A1 Drawn by PDP Date May 2020

Drawing No.
c-1704-05 Revision A