


House Type Name		Sq Ft	Beds	No. of Plots
Affordable Housing				
Helmisdale	Ter	745	2	4
Nithdale	Ter	903	3	6
Weydale	Ter	1,059	4	5
				15
Market Housing				
Easton	Det	881	3	5
Haddington	Semi	941	3	2
Haddington	Det	941	3	4
Kinnerton	Det	953	3	3
Paington	Semi	1,228	3	4
Seaton	Semi	1,259	3	4
Denbury	Det	1,211	4	2
Finsbury	Det	1,221	4	2
Lathbury	Det	1,355	4	6
Napsbury	Det	1,450	4	9
Sudbury	Det	1,503	4	11
Ramsbury	Det	1,502	4	2
Chesham	Det	1,759	5	3
				57
<b>Total</b>				<b>72</b>

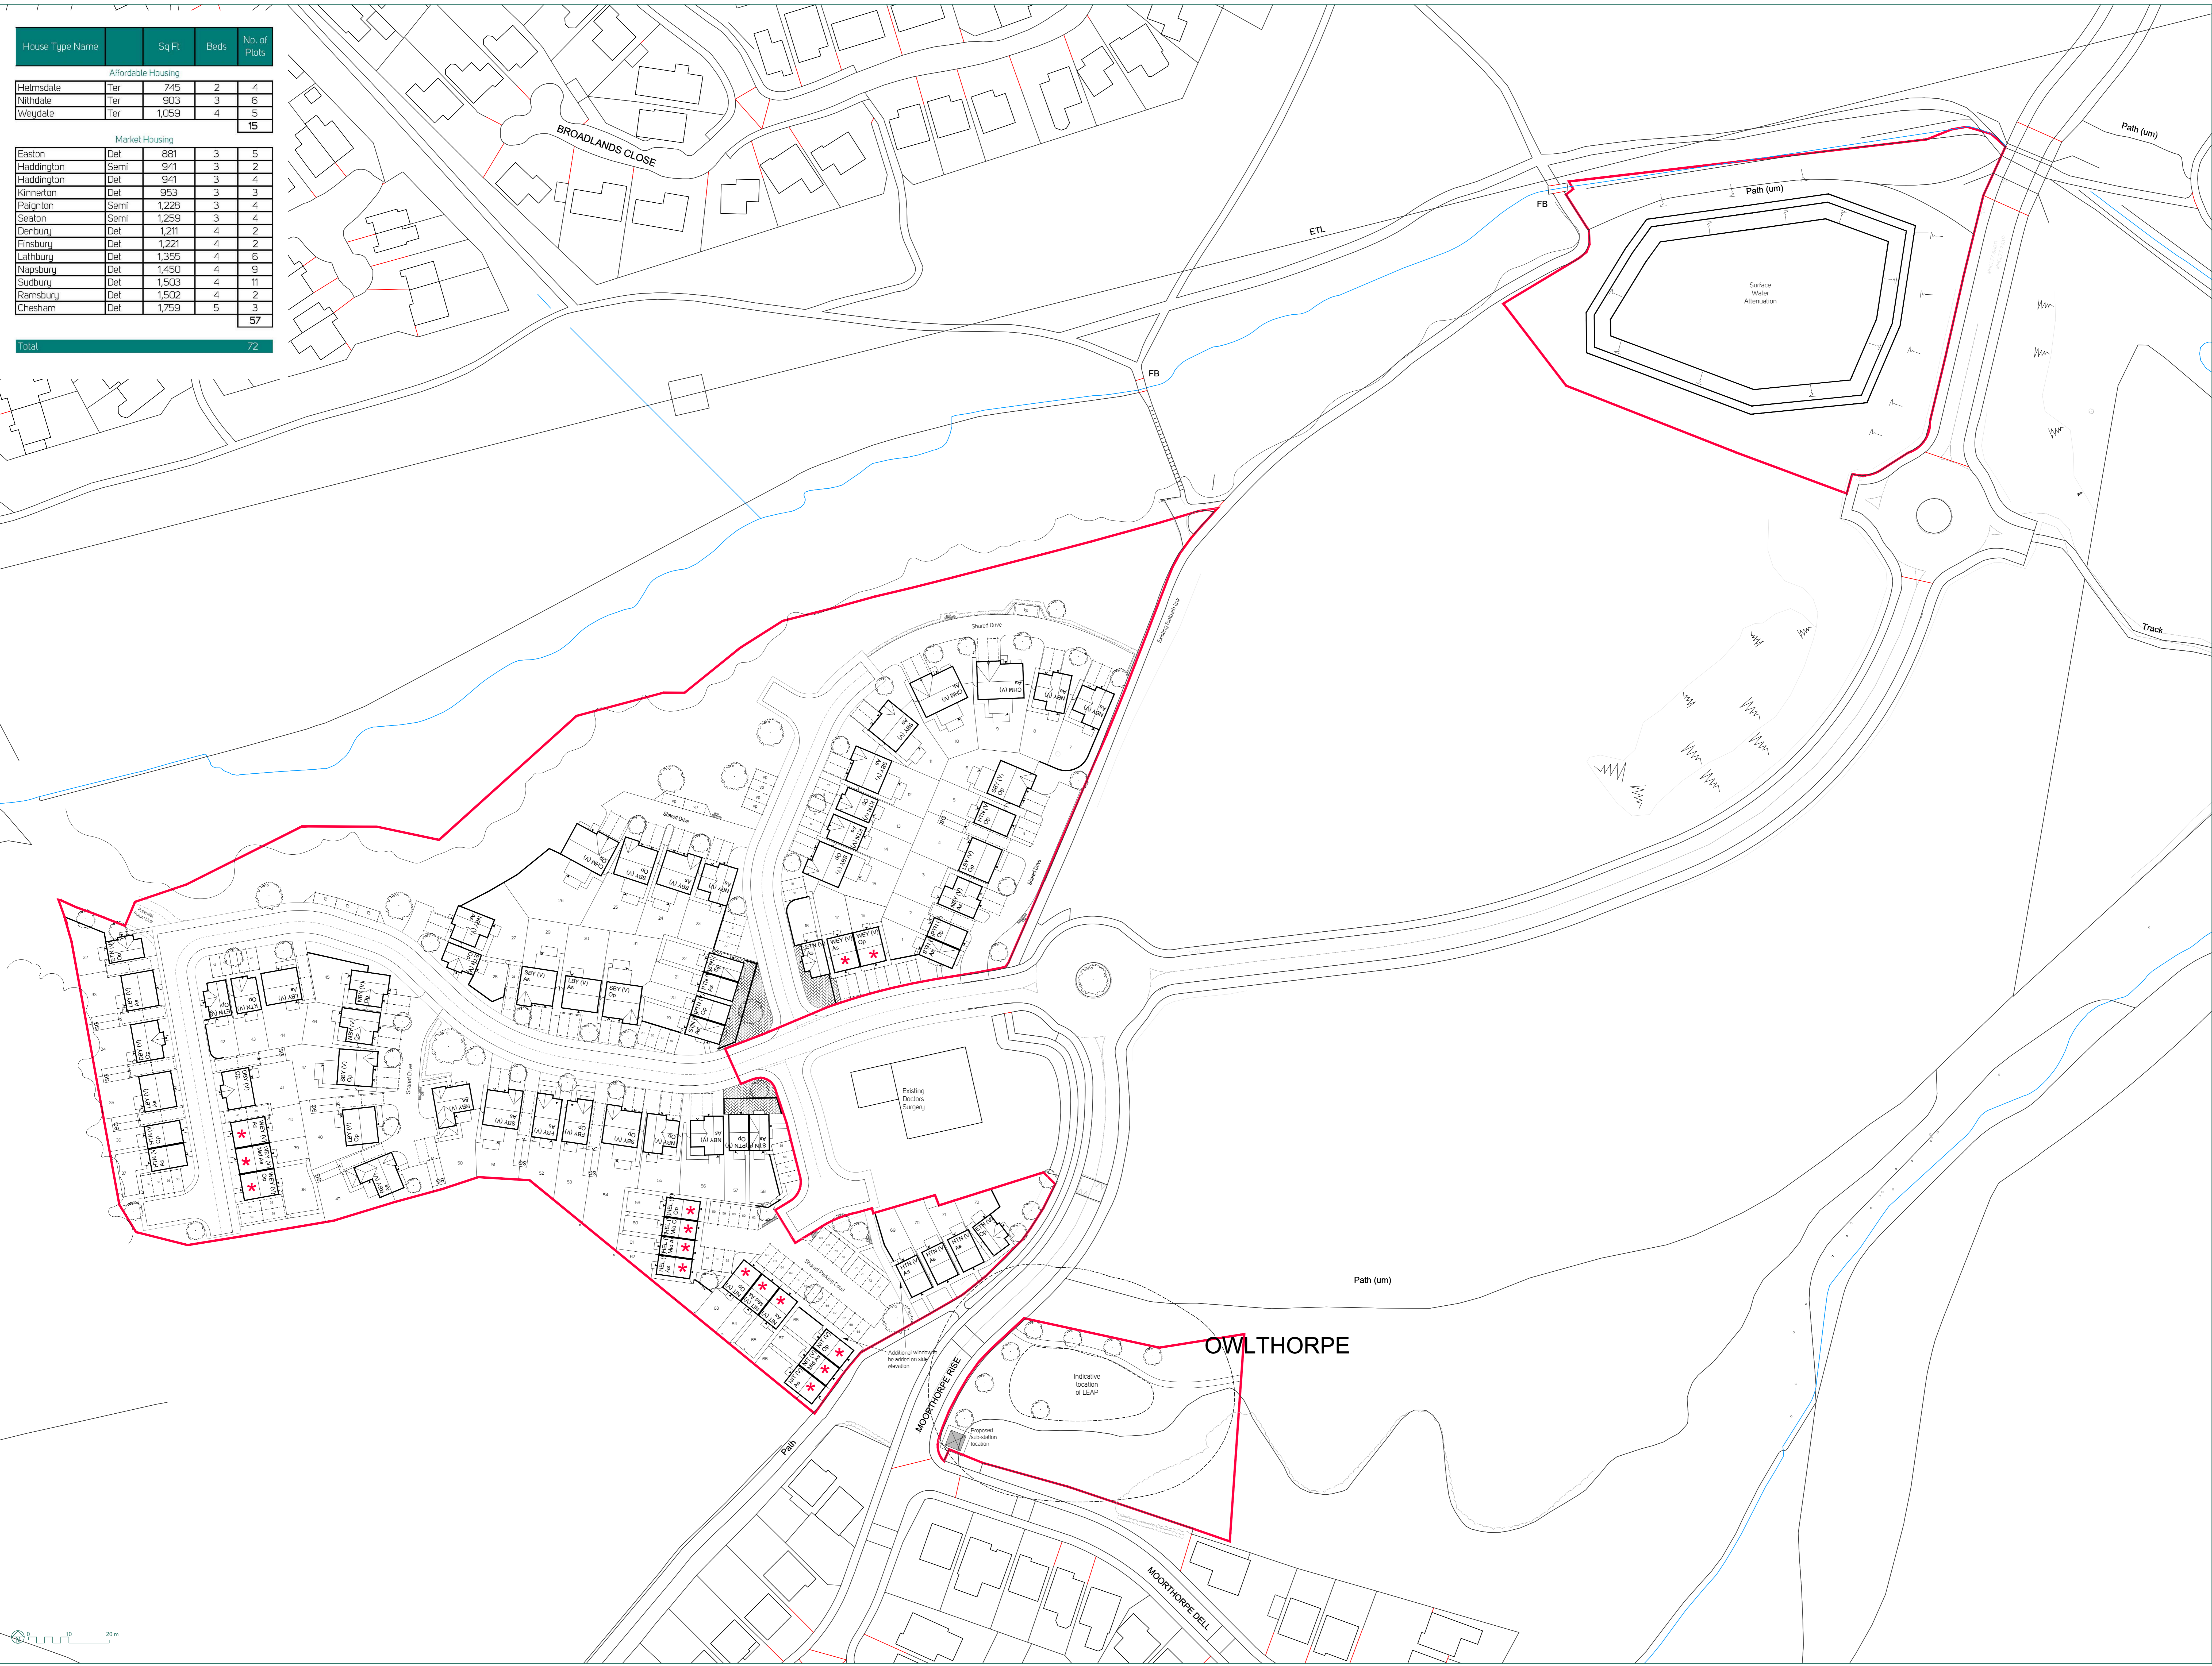

- Key
- Indicative landscaping
  - Indicative line of existing tree canopies
  - Application boundary
  - Indicates bridle block paving
  - Indicates affordable housing
  - Bm collection point
  - Gabion basket boundary treatment