
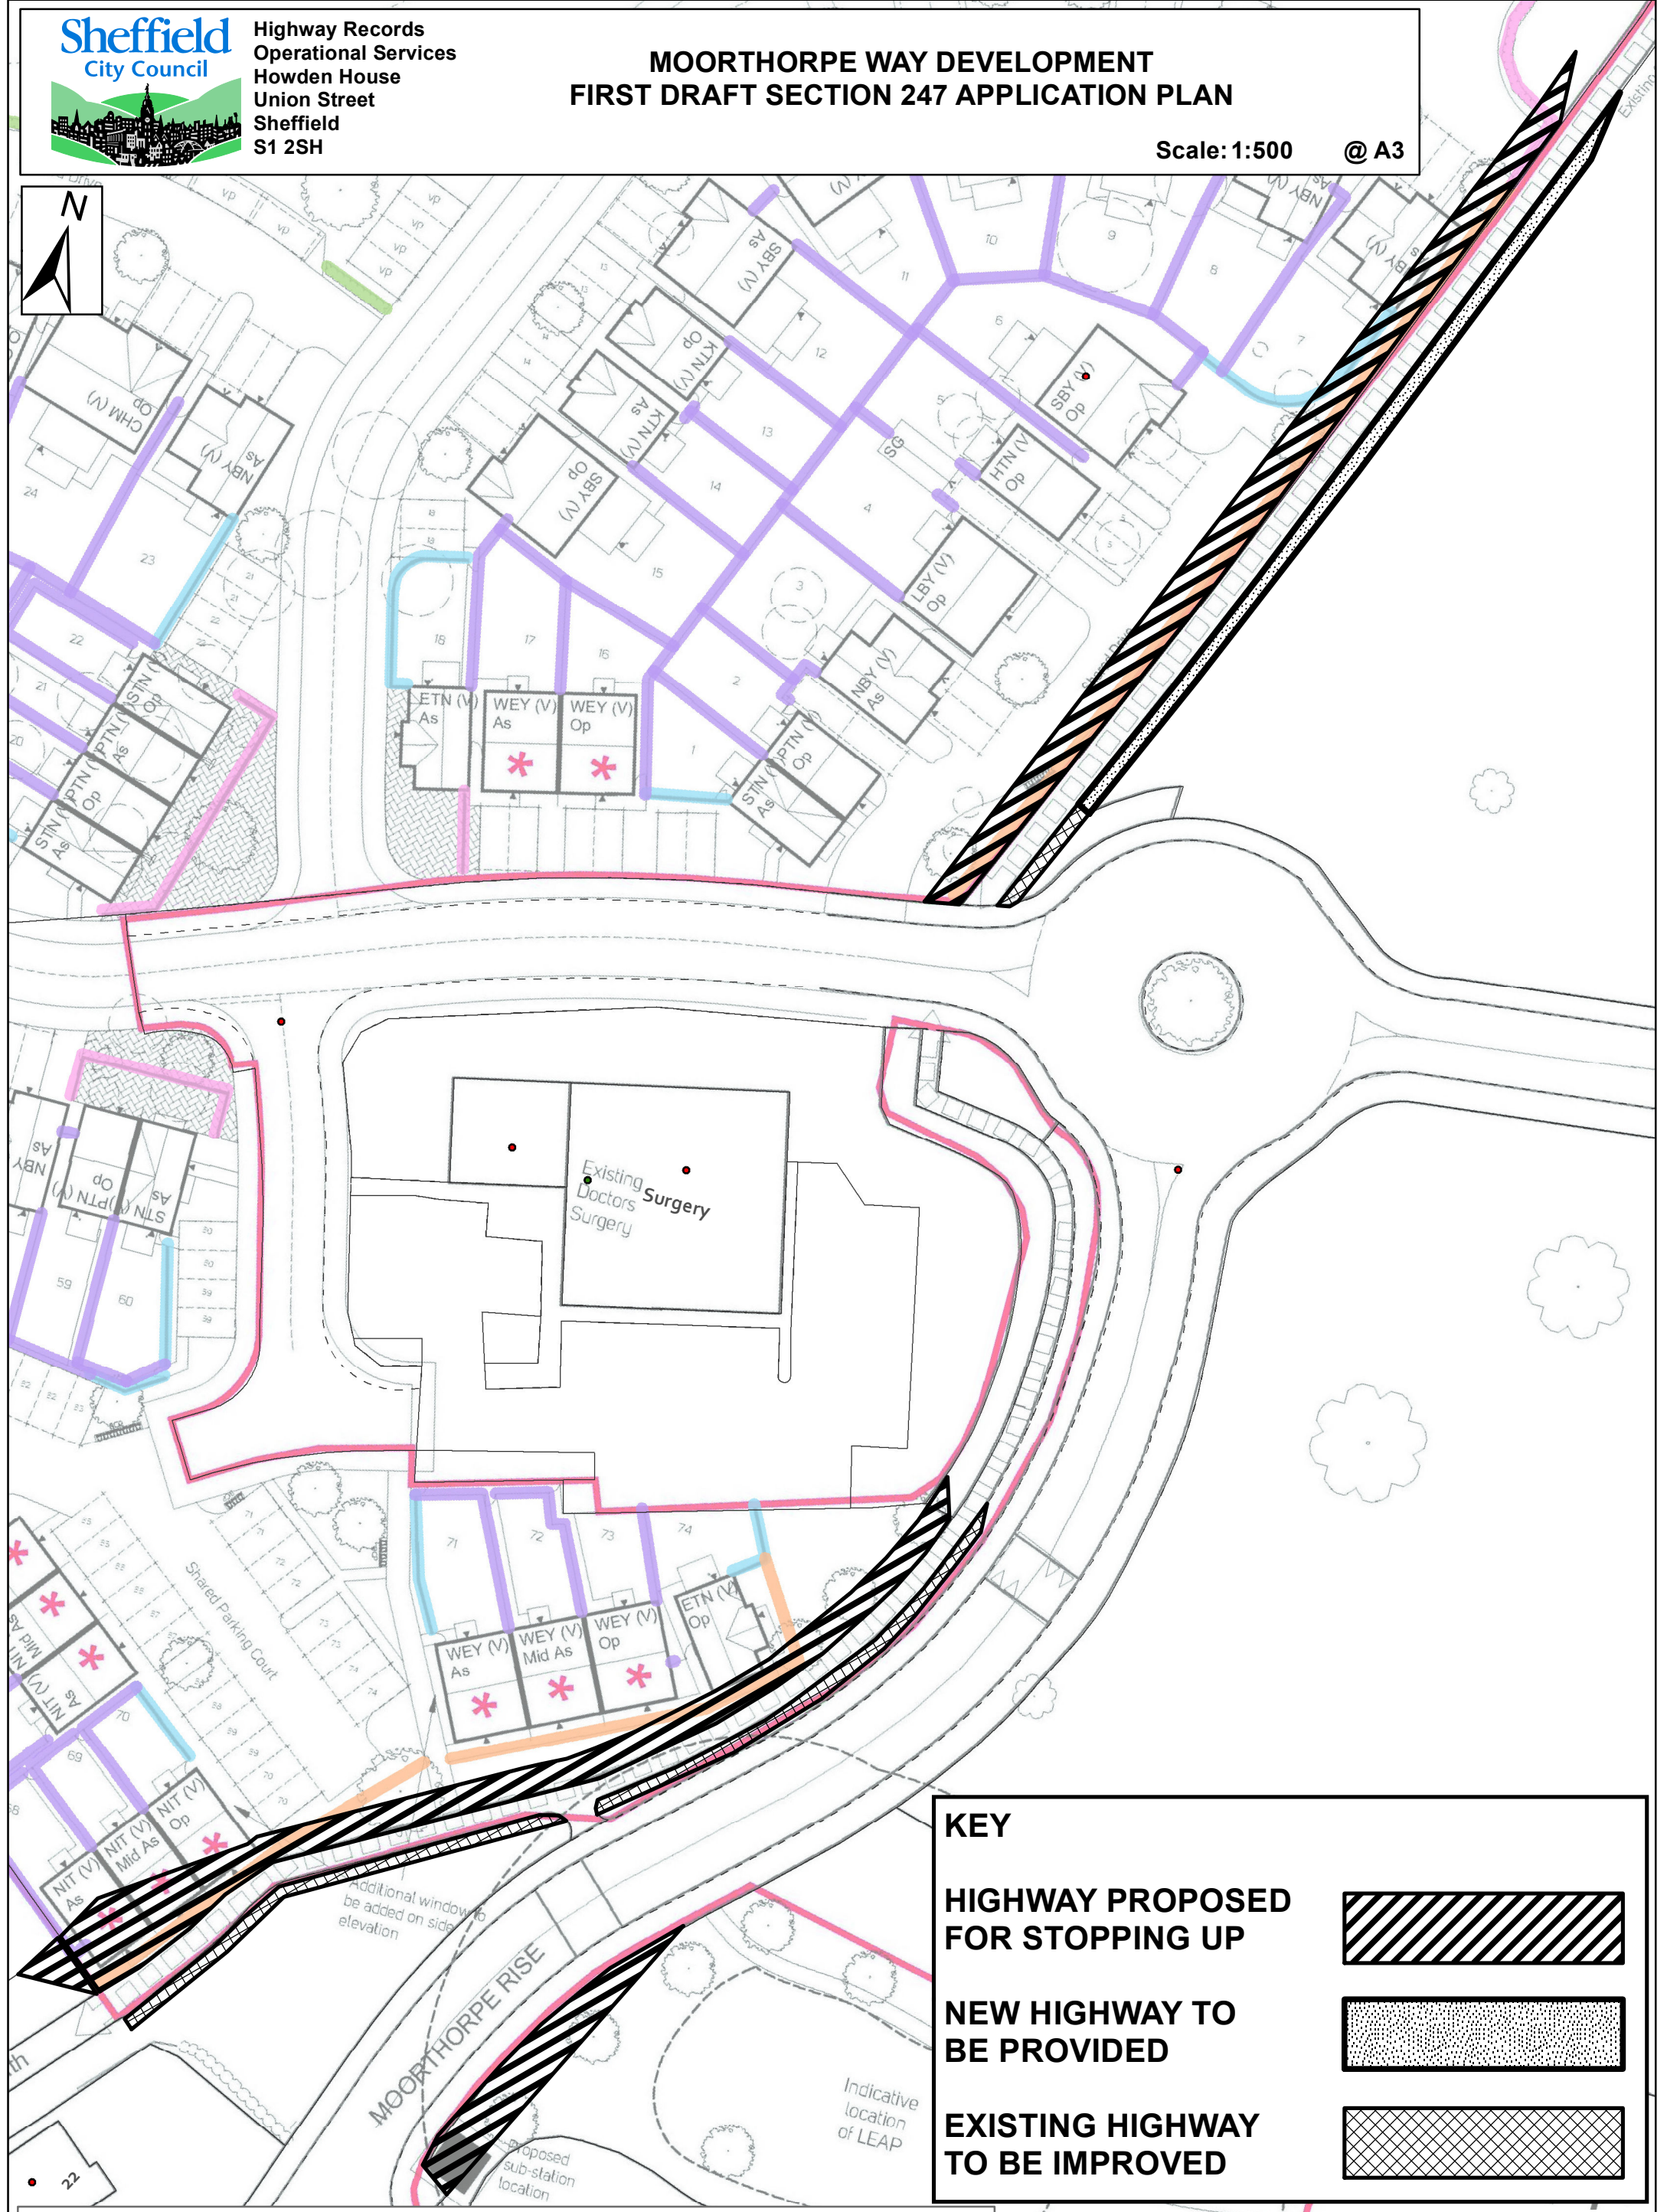



**MOORTHORPE WAY DEVELOPMENT
FIRST DRAFT SECTION 247 APPLICATION PLAN**

Scale: 1:500 @ A3

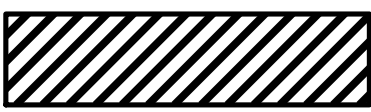

KEY

HIGHWAY PROPOSED FOR STOPPING UP 

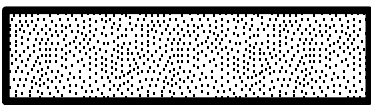NEW HIGHWAY TO BE PROVIDED 

EXISTING HIGHWAY TO BE IMPROVED 