
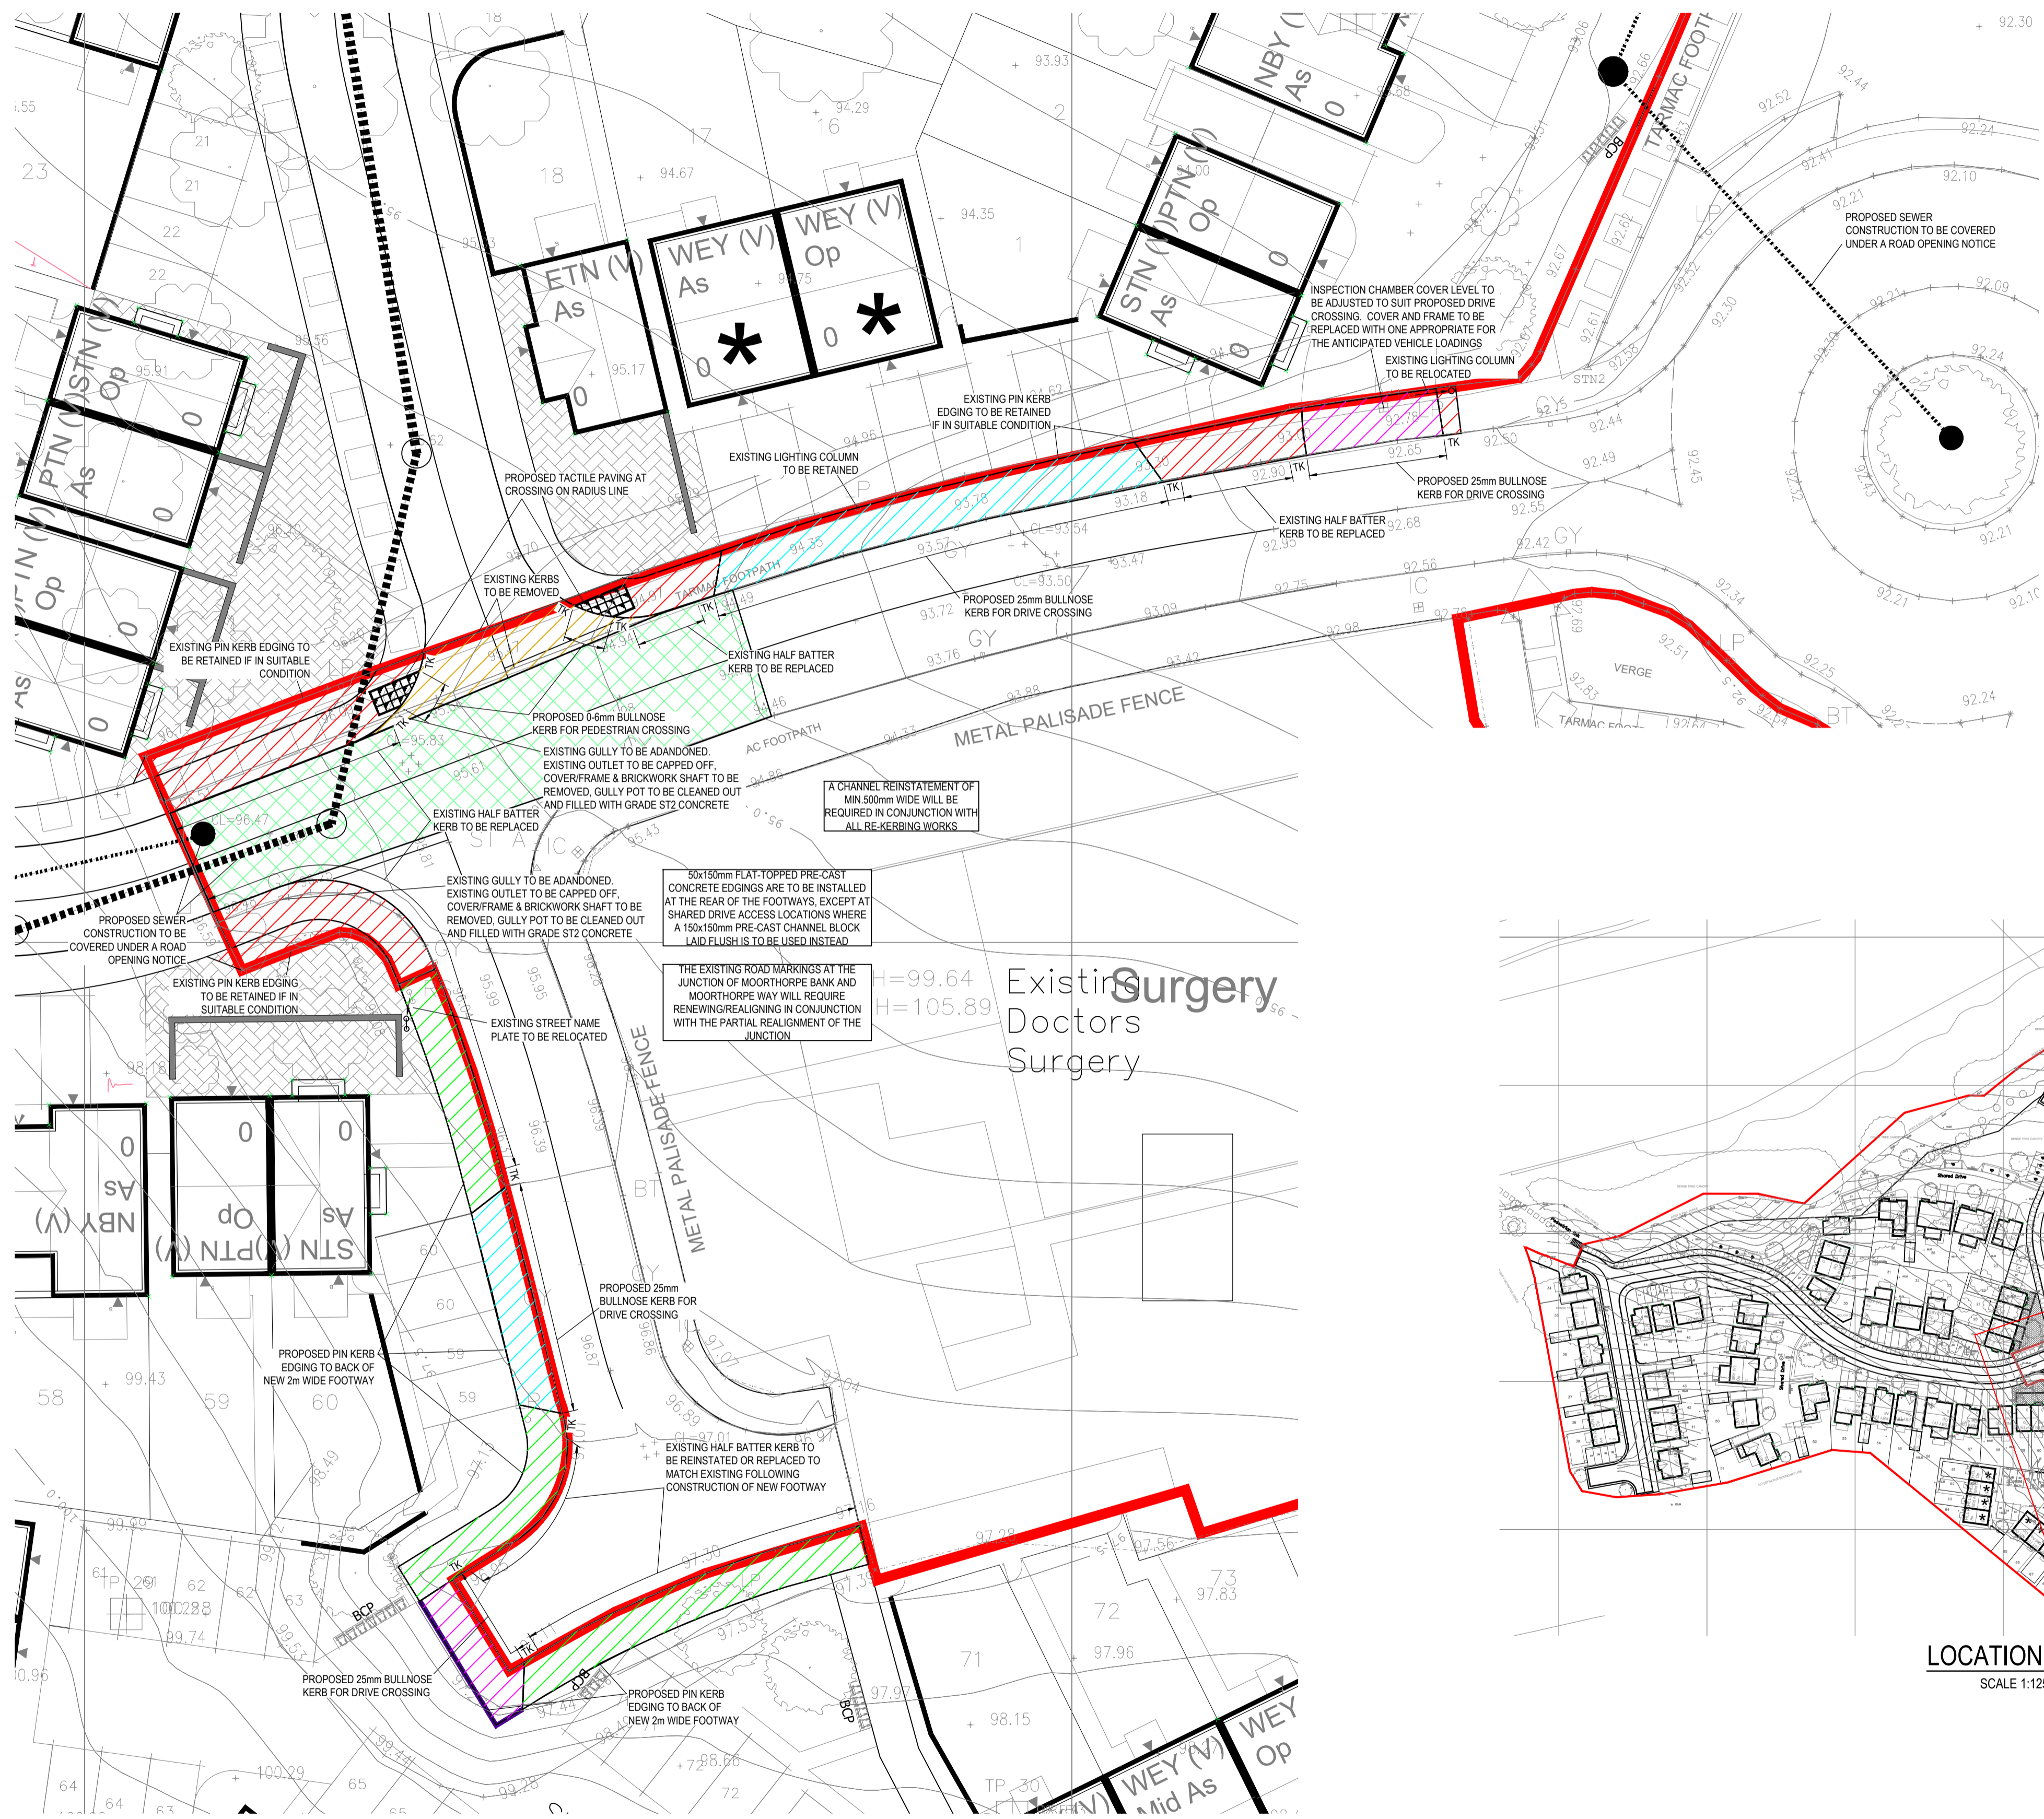


**Notes:**  
 This drawing is copyright and must not be copied in part or in whole unless agreed with Avie Consulting Ltd.  
 All dimensions are in millimetres unless noted otherwise.  
 DO NOT SCALE THIS DRAWING - IF IN DOUBT ASK

- All dimensions & levels to be checked by the contractor prior to commencement of work, any discrepancy shall be reported immediately to Avie Consulting Ltd.
- All work shall be carried out in accordance with Local Authority, statutory authority, health & safety requirements and regulations.
- The drawings shall be read in accordance with all other contract documents relevant at that time of issue and during the period of the contract.
- The contractor must ensure the overall stability of the works is adequate at all stages of the construction.
- No allowance has been made for cutouts, holes, notches, etc. for services. All of these are to be agreed prior to the start of the works.

PLEASE ALSO REFER TO AVIE DRAWINGS:  
 • P2741-03-02 SECTION 38 LAYOUT  
 • P2741-03-03 KERBING LAYOUT  
 • P2741-11-01 HIGHWAY STANDARD DETAILS SHEET 1  
 • P2741-11-02 HIGHWAY STANDARD DETAILS SHEET 2

North

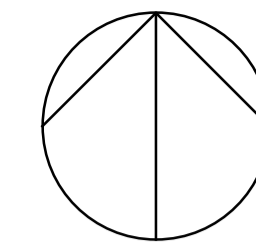

**KEY:**

	PROPOSED BITUMINOUS FOOTWAY
	PROPOSED BITUMINOUS PRIVATE DRIVE VEHICLE CROSSING
	PROPOSED BITUMINOUS SHARED DRIVE VEHICLE CROSSING
	EXISTING FOOTWAY TO BE REMOVED TO ACCOMMODATE PROPOSED BELLMOUTH
	EXISTING BITUMINOUS FOOTWAY TO BE RESURFACED
TK	TRANSITION KERB
	EXTENTS OF EXISTING CARRIAGEWAY TO BE RESURFACED



LOCATION PLAN  
 SCALE 1:1250

SECTION 278 WORKS  
 SCALE 1:200

Existing Surgery  
 Doctors Surgery

B	Updated to S278 comments	D.H.	D.H.	20.04.2020
A	Updated to Avant Homes comments	D.H.	J.J.B.	19.03.2020
0	Initial issue	D.H.	J.J.B.	25.02.2020

**AVANT**  
homes

**AVIE**  
CONSULTING LTD

6 Killingbeck Court,  
 Killingbeck Office Village,  
 Killingbeck Drive,  
 Leeds LS14 6FD.  
 Tel: 0113 249 7416  
 www.avie-consulting.co.uk

Client:	Avant Homes
Project:	Mosborough
Title:	Section 278 Works

Drawn:	D.H.	Checked:	J.J.B.	Date:	Feb 2020	Scale:	As Shown	Original dwg size:	A1
Drawing Number:	P2741-05							Rev:	B