


House Type Name	Sq Ft	Beds	No. of Plots	
Affordable Housing				
Helmstead	Ter	745	2	4
Nithdale	Ter	903	3	6
Weydale	Ter	1,059	4	5
				15
Market Housing				
Easton	Det	881	3	6
Haddington	Semi	941	3	6
Haddington	Det	941	3	1
Kinnerton	Det	953	3	3
Paignton	Semi	1,228	3	4
Seaton	Semi	1,259	3	4
Denbury	Det	1,211	4	2
Finsbury	Det	1,221	4	2
Lalbury	Det	1,355	4	7
Napsbury	Det	1,450	4	8
Sudbury	Det	1,503	4	9
Ramsbury	Det	1,502	4	3
Chesham	Det	1,759	5	4
				59
Total				74

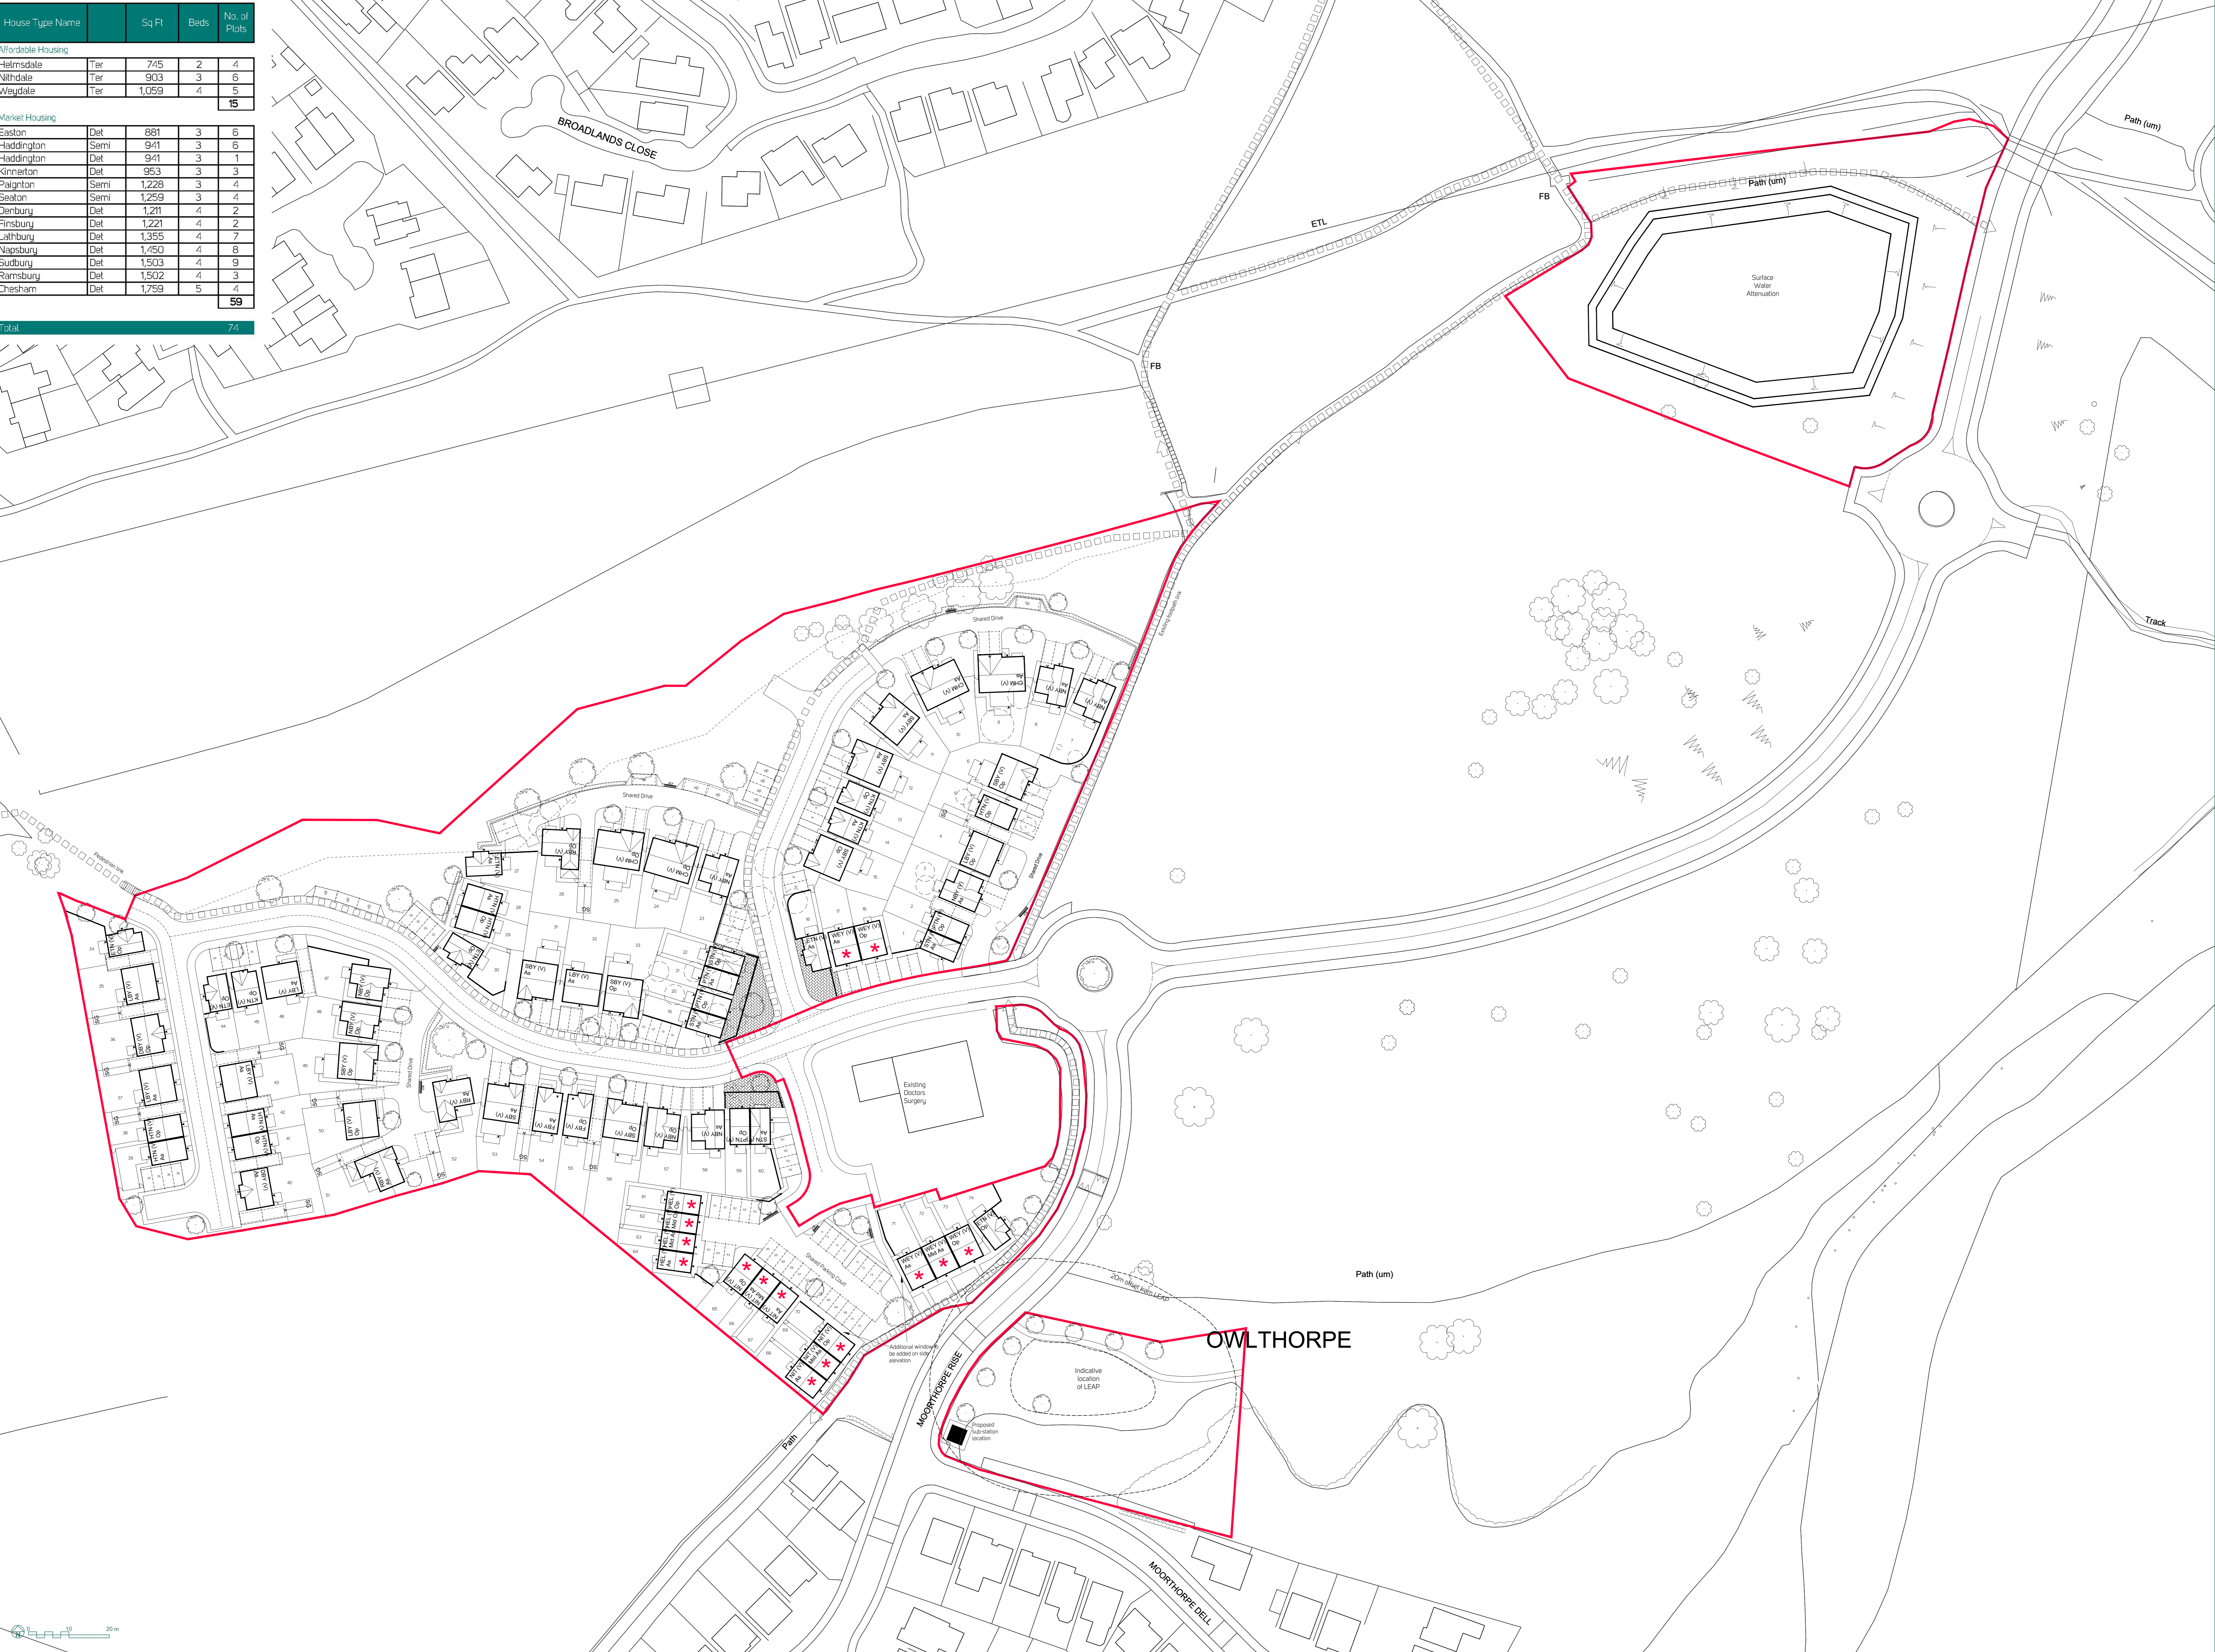

- Key**
- Indicative landscaping
 - Existing trees to be retained
 - Existing trees to be removed
 - Application boundary
 - Indicates bridle block paving
 - Indicates affordable housing
 - Bin collection point
 - Gabion basket boundary treatment

