


DRIVES TO ADOPTABLE CONSTRUCTION FOR FIRE REGULATIONS

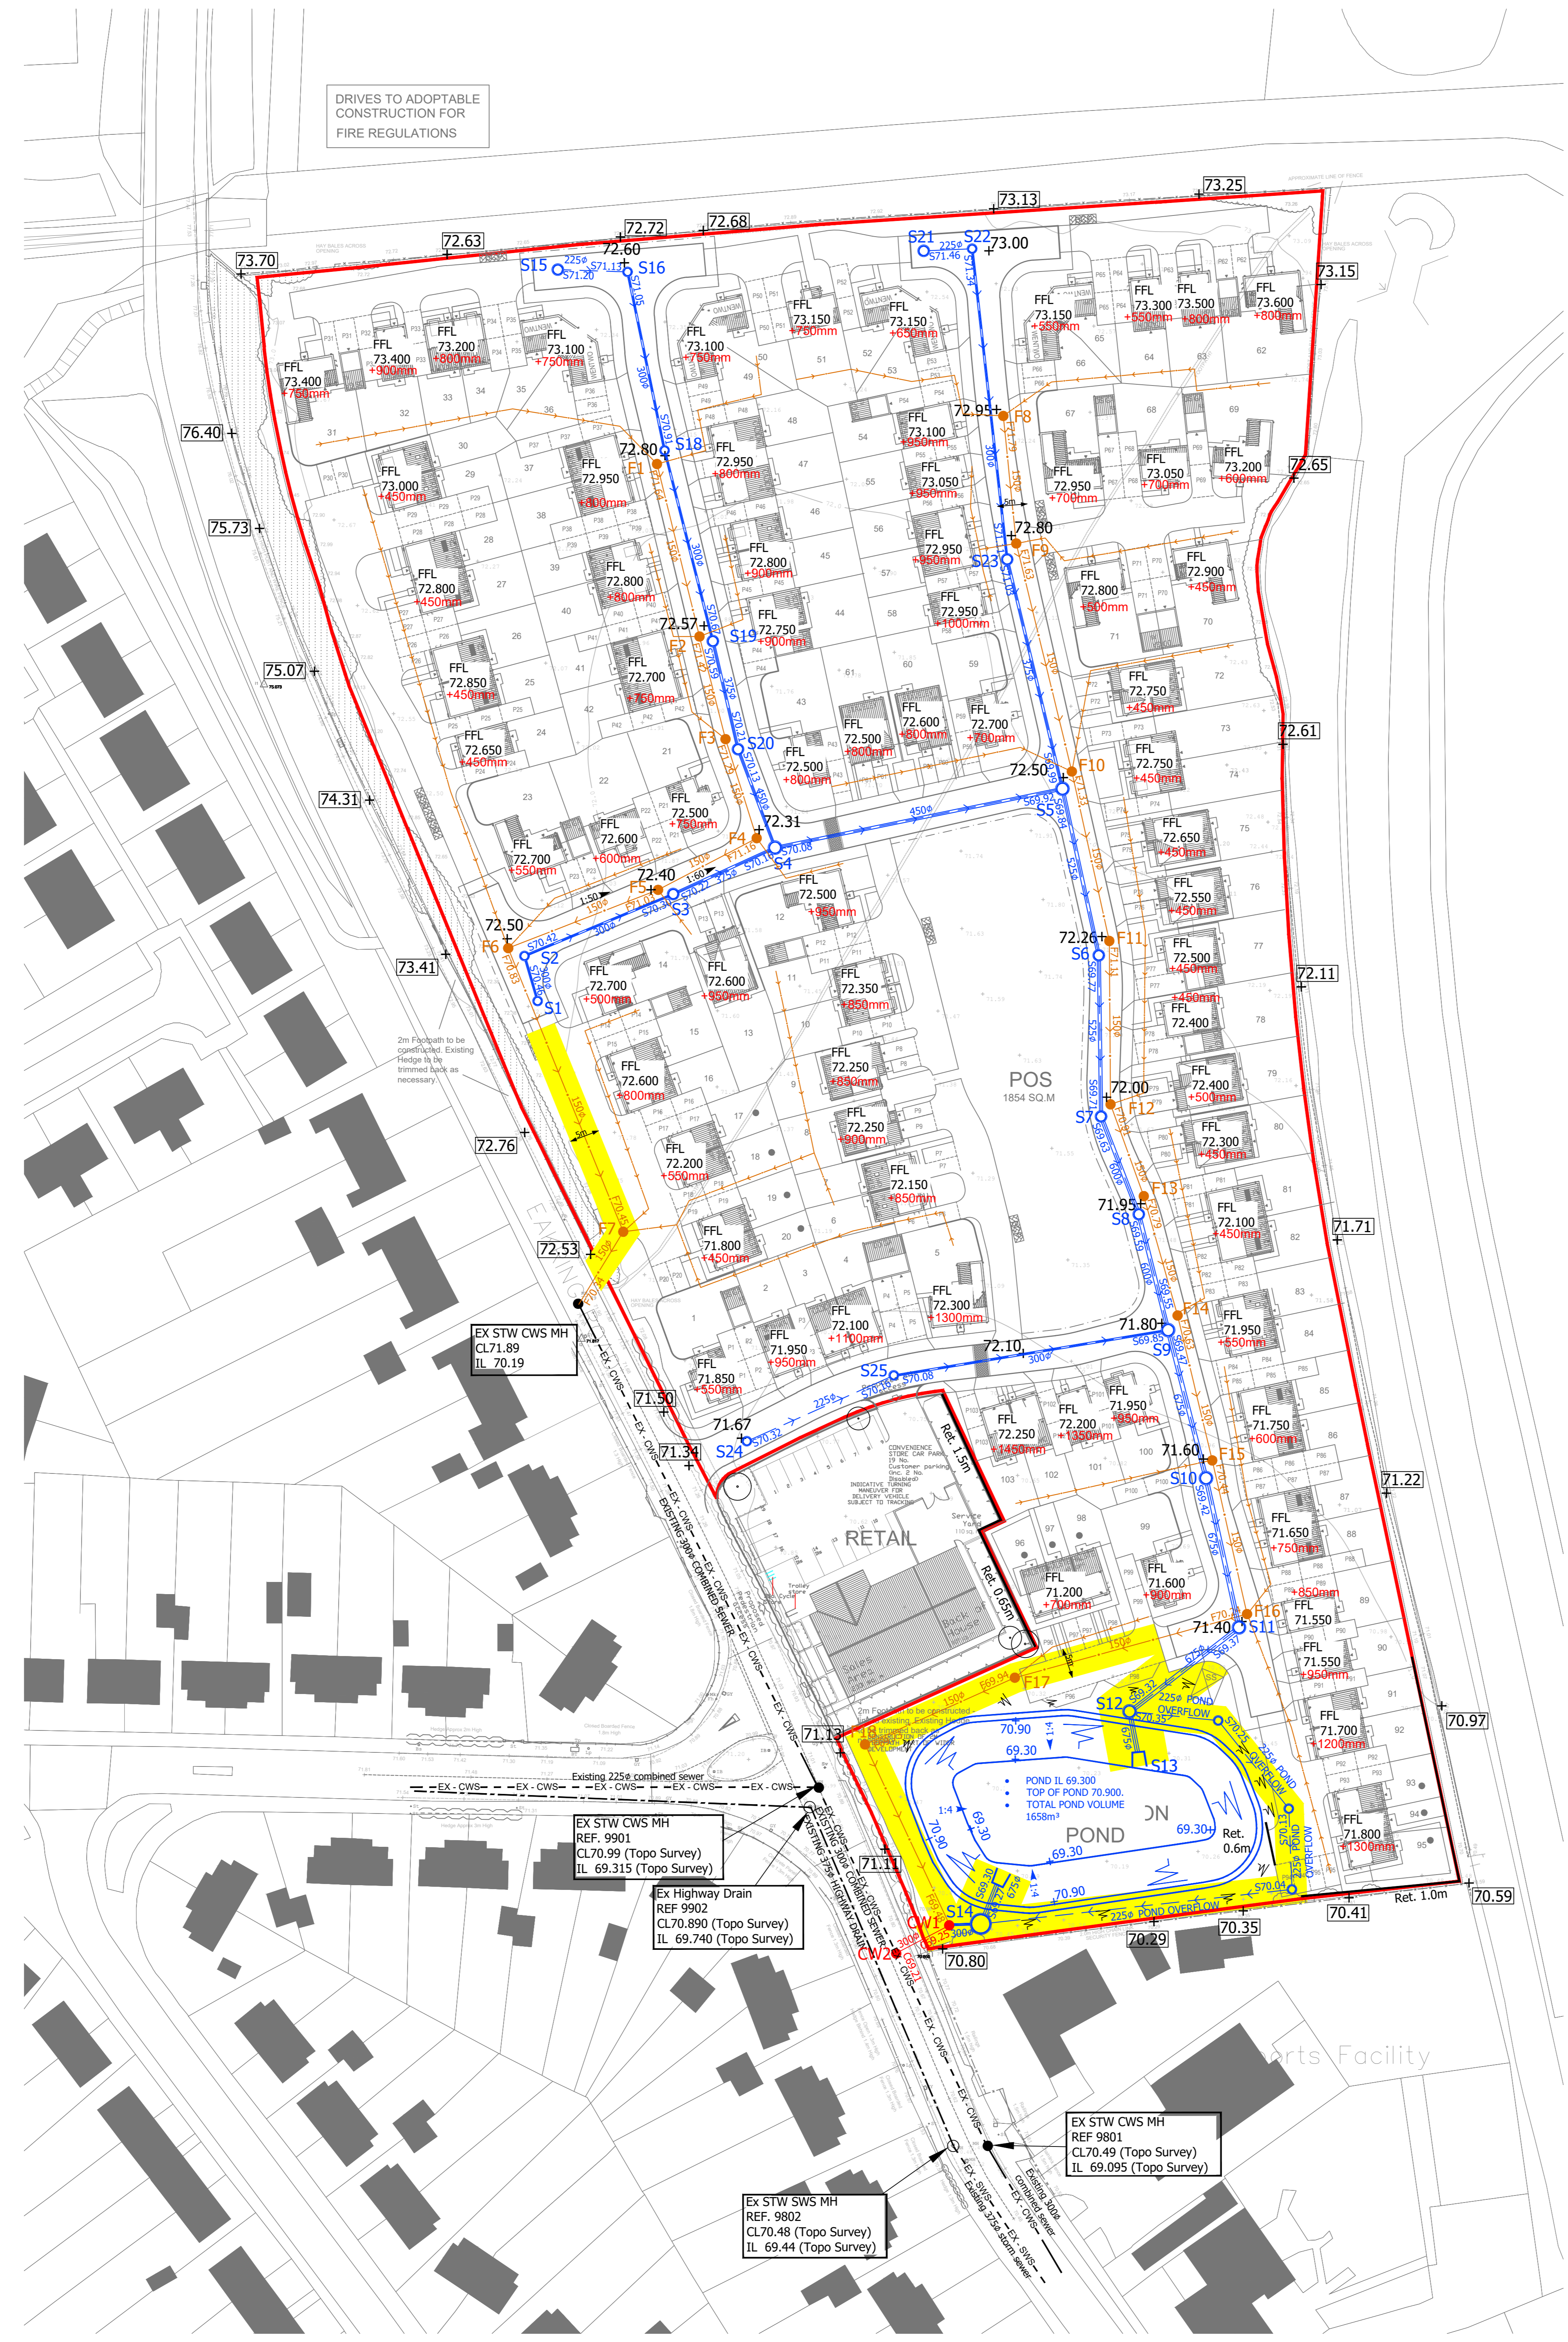

PROPOSED FOUL DRAINAGE HAS BEEN INDICATIVELY DESIGNED TO HAVE 1M COVER TO PROPOSED ROAD LEVELS TO REDUCE THE AMOUNT OF LEVEL LIFT REQUIRED. THIS RESULTS IN THE PROPOSED FOUL DRAINAGE REQUIRING CONCRETE SLAB PROTECTION TO ALLOW THE FOUL DRAINAGE TO DRAIN VIA GRAVITY TO THE EXISTING COMBINED WATER SEWER

- DO NOT SCALE FROM THIS DRAWING. IF IN DOUBT CONTACT TRAVIS BAKER LIMITED.
- ALL DIMENSIONS ARE IN METRES UNLESS OTHERWISE NOTED.
- THIS DRAWING IS TO BE READ IN CONJUNCTION WITH ALL OTHER RELEVANT DRAWINGS RELATING TO THIS PROJECT.
- ALL DIMENSIONS SHOULD BE CHECKED ON SITE PRIOR TO CONSTRUCTION. ANY DISCREPANCIES SHOULD BE IMMEDIATELY NOTIFIED IN WRITING TO TRAVIS BAKER LIMITED.
- THE CONTRACTOR SHALL PRIOR TO CONSTRUCTION CHECK AND VERIFY THAT THE DETAILS SHOWN ON THIS DRAWING ARE FULLY COMPATIBLE WITH ANY AS CONSTRUCTED DIMENSIONS OR LEVELS. ANY DISCREPANCIES TO BE REPORTED IMMEDIATELY IN WRITING TO TRAVIS BAKER LIMITED.
- THIS DRAWING HAS BEEN PREPARED FOR THE EXCLUSIVE USE OF THE COMMISSIONING PARTY AND UNLESS AGREED IN WRITING BY TRAVIS BAKER LIMITED NO OTHER PARTY MAY USE OR RELY ON ITS CONTENTS. NO LIABILITY IS ACCEPTED BY TRAVIS BAKER LIMITED FOR ANY USE OF THIS DRAWING OTHER THAN FOR THE PURPOSE FOR WHICH IT WAS ORIGINALLY PREPARED.
- IT SHOULD BE NOTED THAT THIS DRAWING MAY INCLUDE DATA PROVIDED BY THIRD PARTIES. NO LIABILITY IS ACCEPTED BY TRAVIS BAKER LIMITED AS TO THE ACCURACY OF THIS DATA.
- THIS DRAWING SHALL NOT BE REPRODUCED IN ANY WAY WITHOUT THE WRITTEN PERMISSION OF TRAVIS BAKER LIMITED.

ALL INFORMATION IS INDICATIVE ONLY SUBJECT TO DETAILED DESIGN

KEY

- EX - CWS — EXISTING COMBINED WATER SEWER
- EX - FWS — EXISTING FOUL WATER SEWER
- EX - SWS — EXISTING STORM WATER SEWER
- - - EXISTING HIGHWAY DRAIN
- 71.71 EXISTING GROUND LEVEL
- 71.80+ PROPOSED LEVEL
- PROPOSED STORM SEWER
- PROPOSED FOUL SEWER
- BANKING
- RET 0.35m RETAINING FEATURE
- FFL 72.100 FINISHED FLOOR LEVEL
- HEADWALL
- EASEMENT
- +1050mm LEVEL DIFFERENCE BETWEEN PROPOSED AND EXISTING LEVELS

REV	DESCRIPTION	DATE	BY	AUTH
B	INSERTED NEW LAYOUT, AMENDMENTS TO SUE	26.05.20	AG	GE
A	INSERTED NEW LAYOUT, AMENDMENTS TO FOUL NEAR PLOT 68	19.05.20	AG	GE

Travis Baker
Trinity Park
New Road
Hilbourn
Beds MK45 3JF
Tel: 0121 550 9037
Fax: 0121 550 9047
Email: info@travisbaker.co.uk
www.travisbaker.co.uk

CLIENT: KEEPMOAT HOMES

PROJECT: EAKRING ROAD, BILSTHORPE

TITLE: DRAINAGE STRATEGY - OPTION 5 (WITH ADDITIONAL PLOTS)

DRAWN: GE	AUTHORISED: RWT	SCALE: 1:500@A0	DATE: 21.02.20
-----------	-----------------	-----------------	----------------

PROJECT NO: 19017	DRAWING NO: 8	REV: B
-------------------	---------------	--------

STATUS: INDICATIVE